


2 LEFT ELEVATION
1/4" = 1'-0"

SPACE DATA	
FIRST FLOOR, HEATED:	1416 SF
SECOND FLOOR, HEATED:	1541 SF
FRONT PORCH:	140 SF
GARAGE:	442 SF

ATTIC VENT CALC'S.	
ATTIC AREA:	1541 SF.
GABLE VENTS:	N/A
RIDGE VENTS:	35 L.F. / 5 SF. (52%)
SOFFIT VENT:	178 L.F. / 11 SF. (60%)
RATIO:	$\frac{16}{1541} = \frac{1}{97}$

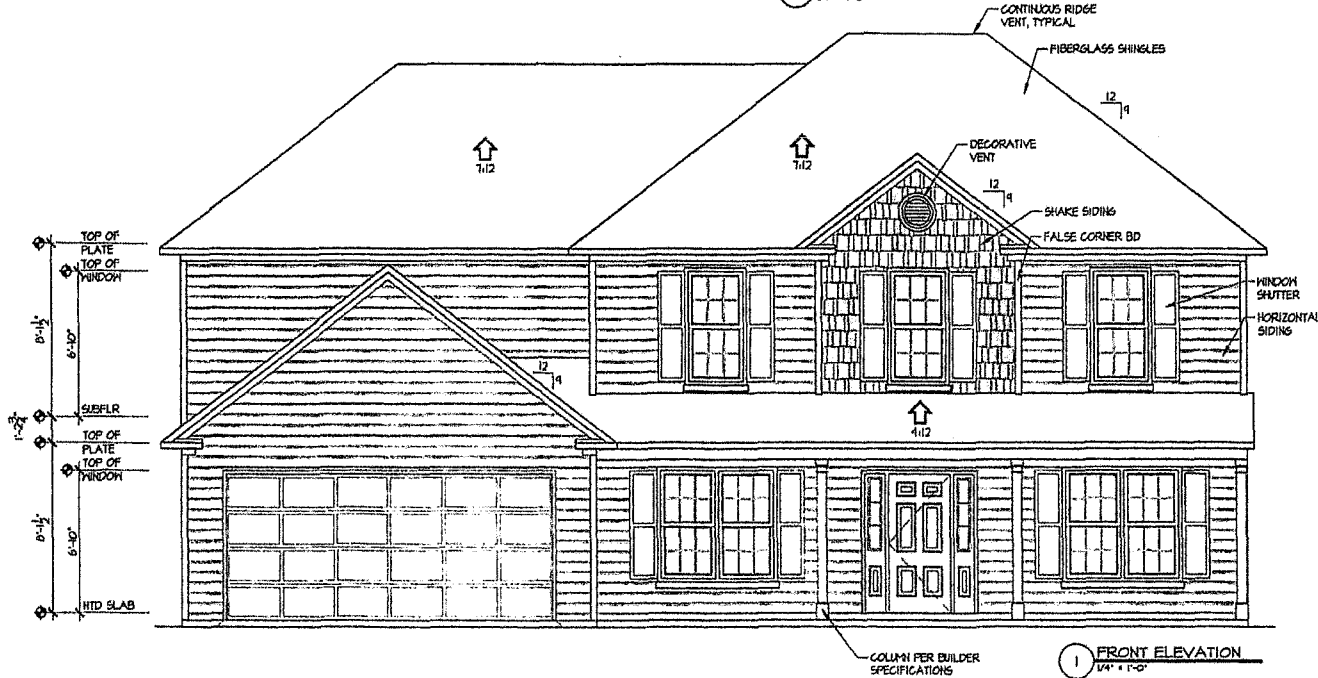

1 FRONT ELEVATION
1/4" = 1'-0"

Carrollton
Residential Design



TODD TUCKER, CPBD
Professional Member
American Institute of Building Design
Institute of Classical Architecture
2714 County Line Road
St. Paul, NC 28384
(704) 922-5612



TODD TUCKER 34-108

THIS DRAWING IS THE PROPERTY OF CARROLLTON RESIDENTIAL DESIGN. IT IS TO BE USED ONLY FOR THE PROJECT AND SITE SPECIFICALLY IDENTIFIED HEREON. NO PART OF THIS DRAWING IS TO BE REPRODUCED OR TRANSMITTED IN ANY FORM OR BY ANY MEANS, ELECTRONIC OR MECHANICAL, INCLUDING PHOTOCOPYING, RECORDING, OR BY ANY INFORMATION STORAGE AND RETRIEVAL SYSTEM, WITHOUT THE WRITTEN PERMISSION OF CARROLLTON RESIDENTIAL DESIGN. ANY SUCH REPRODUCTION OR TRANSMISSION WITHOUT THE WRITTEN PERMISSION OF CARROLLTON RESIDENTIAL DESIGN IS STRICTLY PROHIBITED.

Caviness & Cates
EXTERIOR ELEVATIONS
SHEET TITLE:

1/4" = 1'-0"
JANUARY 2009
CC 2957
A-1



TODD TUCKER, CPBD
Professional Member
American Institute of Building Design
Institute of Classical Architecture
2751 County Lake Road
56 Palm, NC 28384
R01 822-9712



TODD TUCKER 34-188

ALL DIMENSIONS IN THIS SPECIFICATION DRAWING ARE IN FEET AND INCHES UNLESS OTHERWISE NOTED. ALL DIMENSIONS ARE TO FACE UNLESS OTHERWISE NOTED.


Caviness & Cates
FIRST FLOOR PLAN

1/4" = 1'-0"


JANUARY 2009

CG 2457

A.4

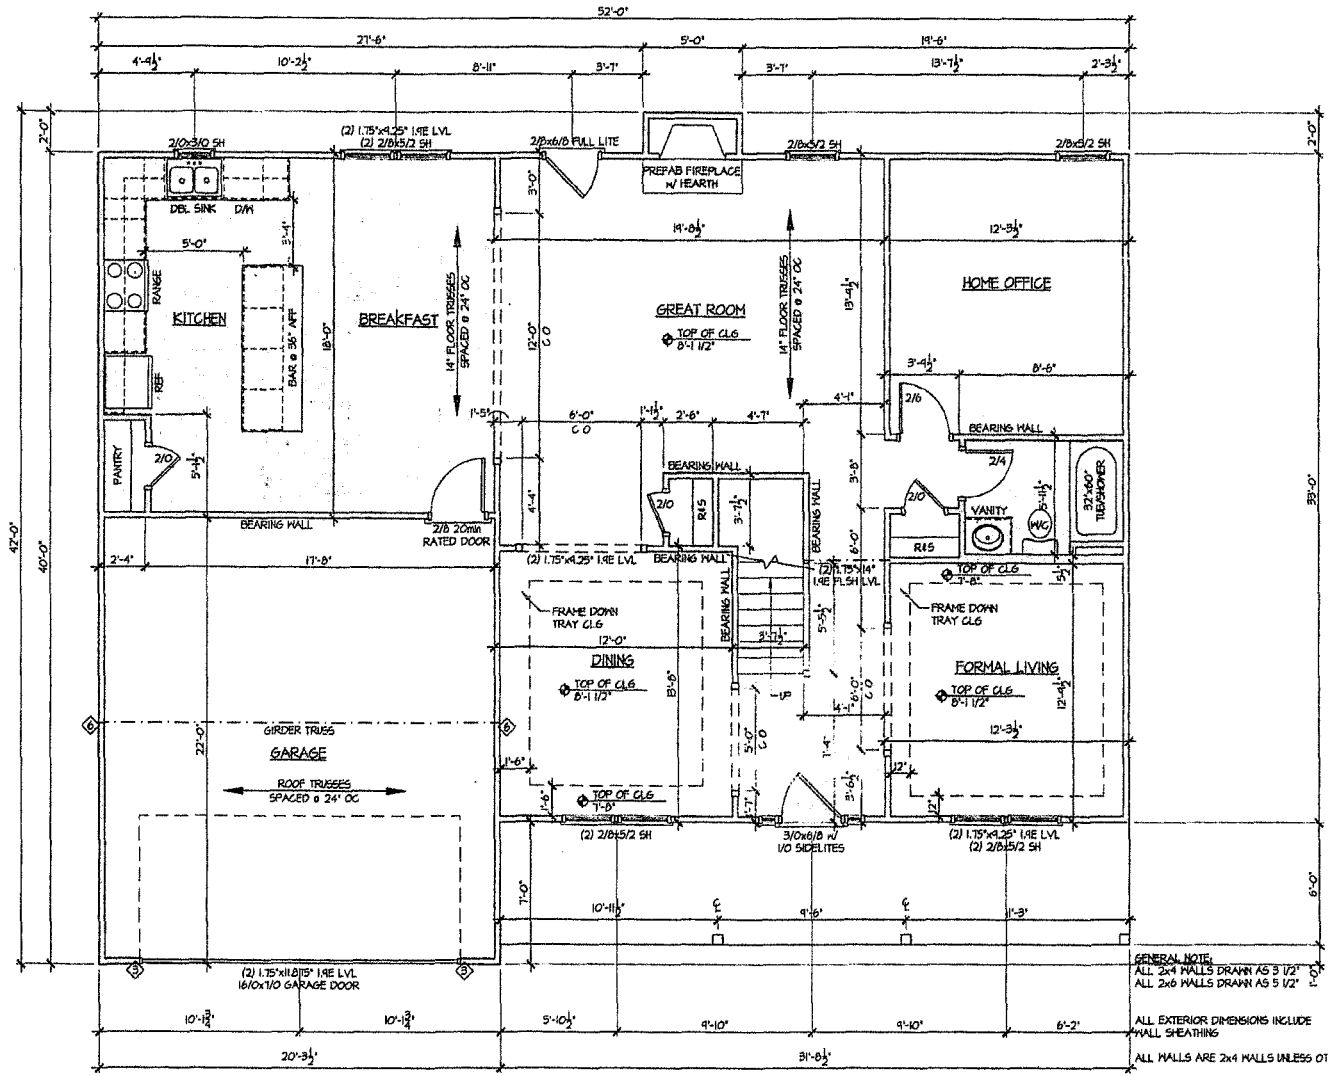

GENERAL NOTE:
ALL 2x4 WALLS DRAWN AS 3 1/2" C.O.
ALL 2x6 WALLS DRAWN AS 5 1/2" C.O.
ALL WALLS ARE 2x4 WALLS UNLESS OTHERWISE NOTED
ALL LOAD-BEARING WALLS:
ALL OPENING, HINDON & DOOR HEADERS TO BE (2) 2x10 SYP #2 & (2) STUDS ON EACH SIDE UNLESS NOTED OTHERWISE
◇ SYMBOL FOR REQUIRED STUDS FOR BEAM ABOVE
ARROW INDICATES SPAN DIRECTION

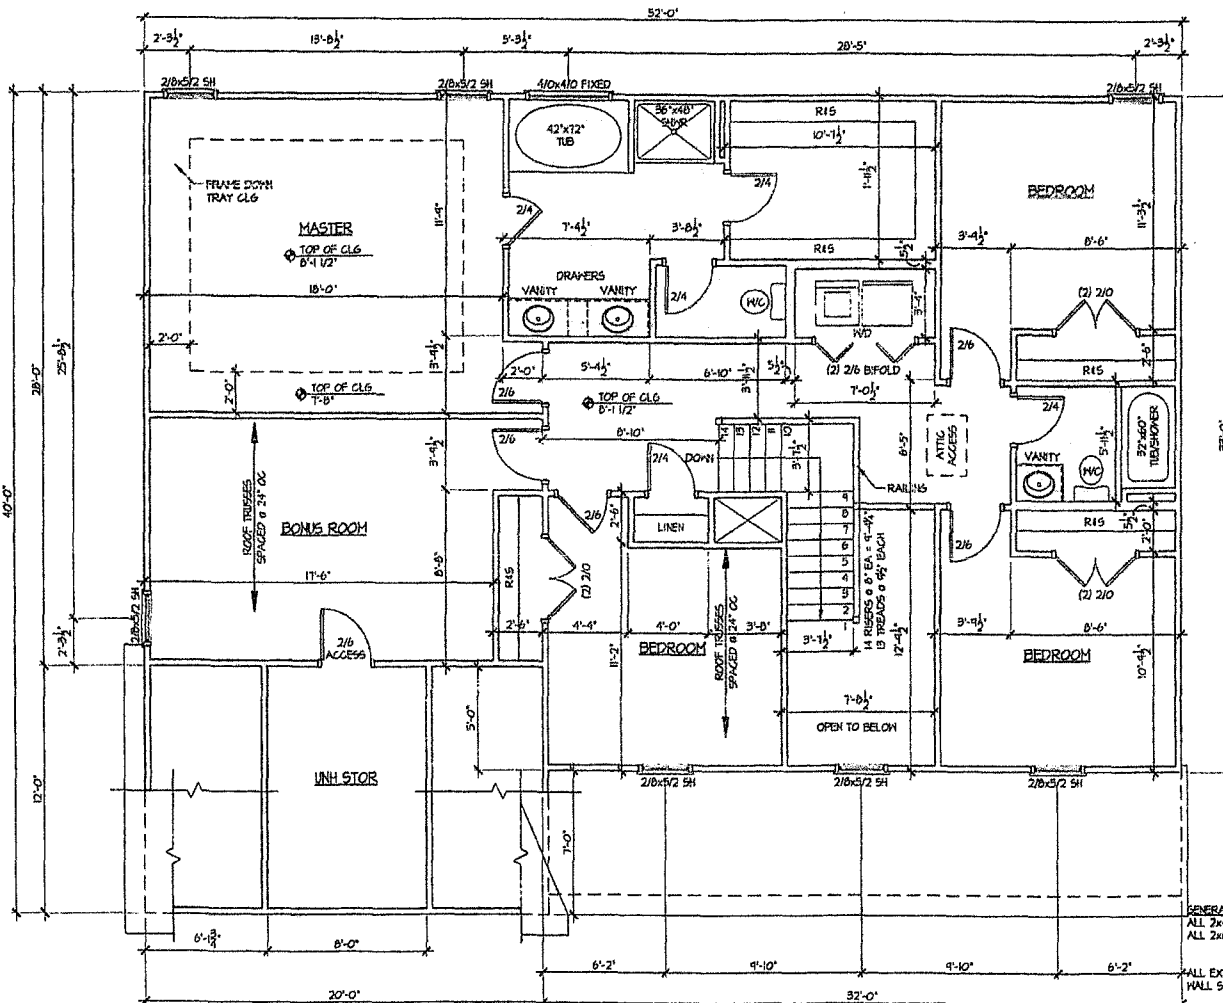

GENERAL NOTE:
 ALL 2x4 WALLS DRAWN AS 5 1/2"
 ALL 2x6 WALLS DRAWN AS 5 1/2"

ALL EXTERIOR DIMENSIONS INCLUDE HALL SHEATHING
 ALL HALLS ARE 2x4 HALLS UNLESS OTHERWISE NOTED

IN LOAD-BEARING WALLS:
 ALL OPENINGS, HORIZONTAL DOOR HEADERS TO BE (2) 2x10 SYP #2 & (2) STUDS ON EACH SIDE UNLESS NOTED OTHERWISE

◇ SYMBO. FOR REQUIRED STUDS FOR BEAM ABOVE
 ARROW INDICATES SPAN DIRECTION

Carolina Residential Design



TODD TUCKER, CPBD
 Professional Auditor
 American Institute of Building Design
 Institute of Classical Architecture
 2741 County Line Road
 St. Paul, NC 28584
 (919) 922-9172



TODD TUCKER 54-188

BY APPROX. A 1/4" SCALE. DIMENSIONS IN INCHES OR FEET. ALL DIMENSIONS ARE TO FACE UNLESS OTHERWISE NOTED. 

Caviness & Cates
 ARCHITECTS
 SECOND FLOOR PLAN
 SHEET TITLE: A.5

1/4" = 1'-0"

JANUARY 2009

CC 2457

A.5