


SHAKE



CC3042 (A) Brick

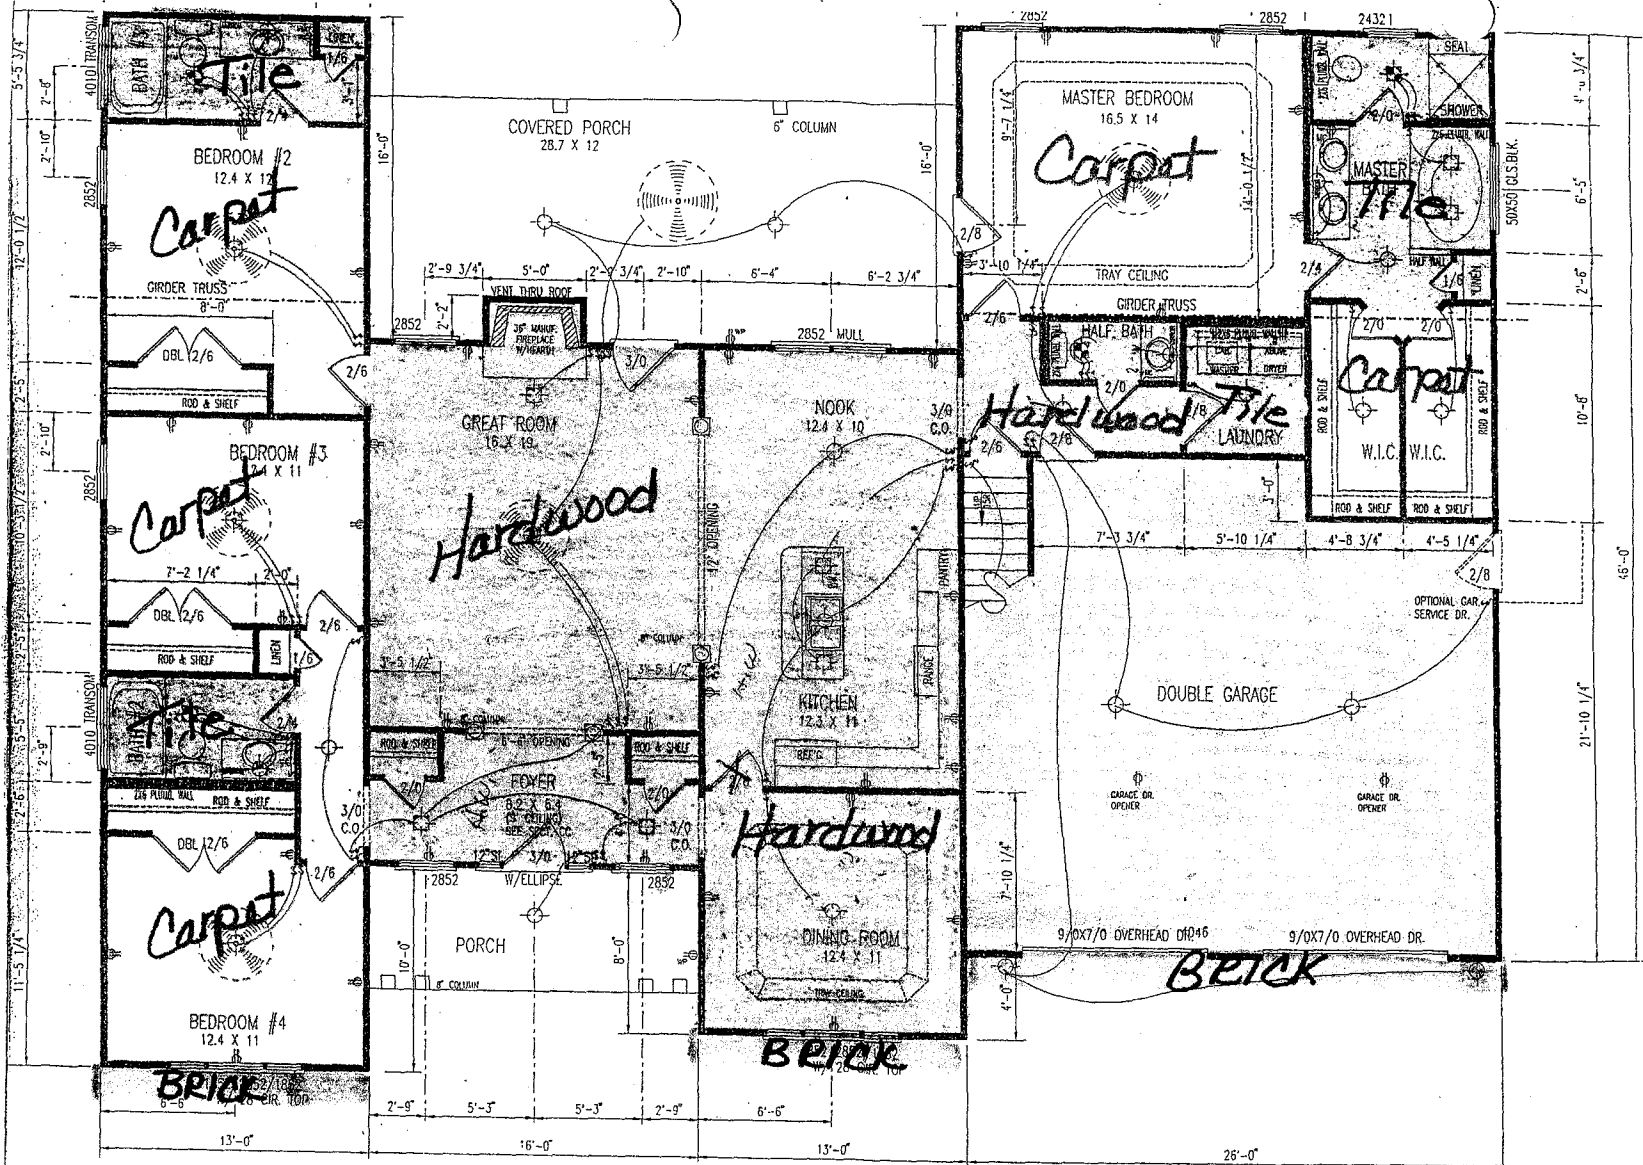

FLOOR PLAN

SCALE: 1/4" = 1'-0"


NOTE:

FIRST FLOOR CEILINGS ARE
8'-0" UNLESS NOTED OTHER

HEATED AREA

2125 SQ FT (FRAME) [BY N/A]
2136 SQ FT BRICK FRONT ONLY
OTHER AREAS

CC3042

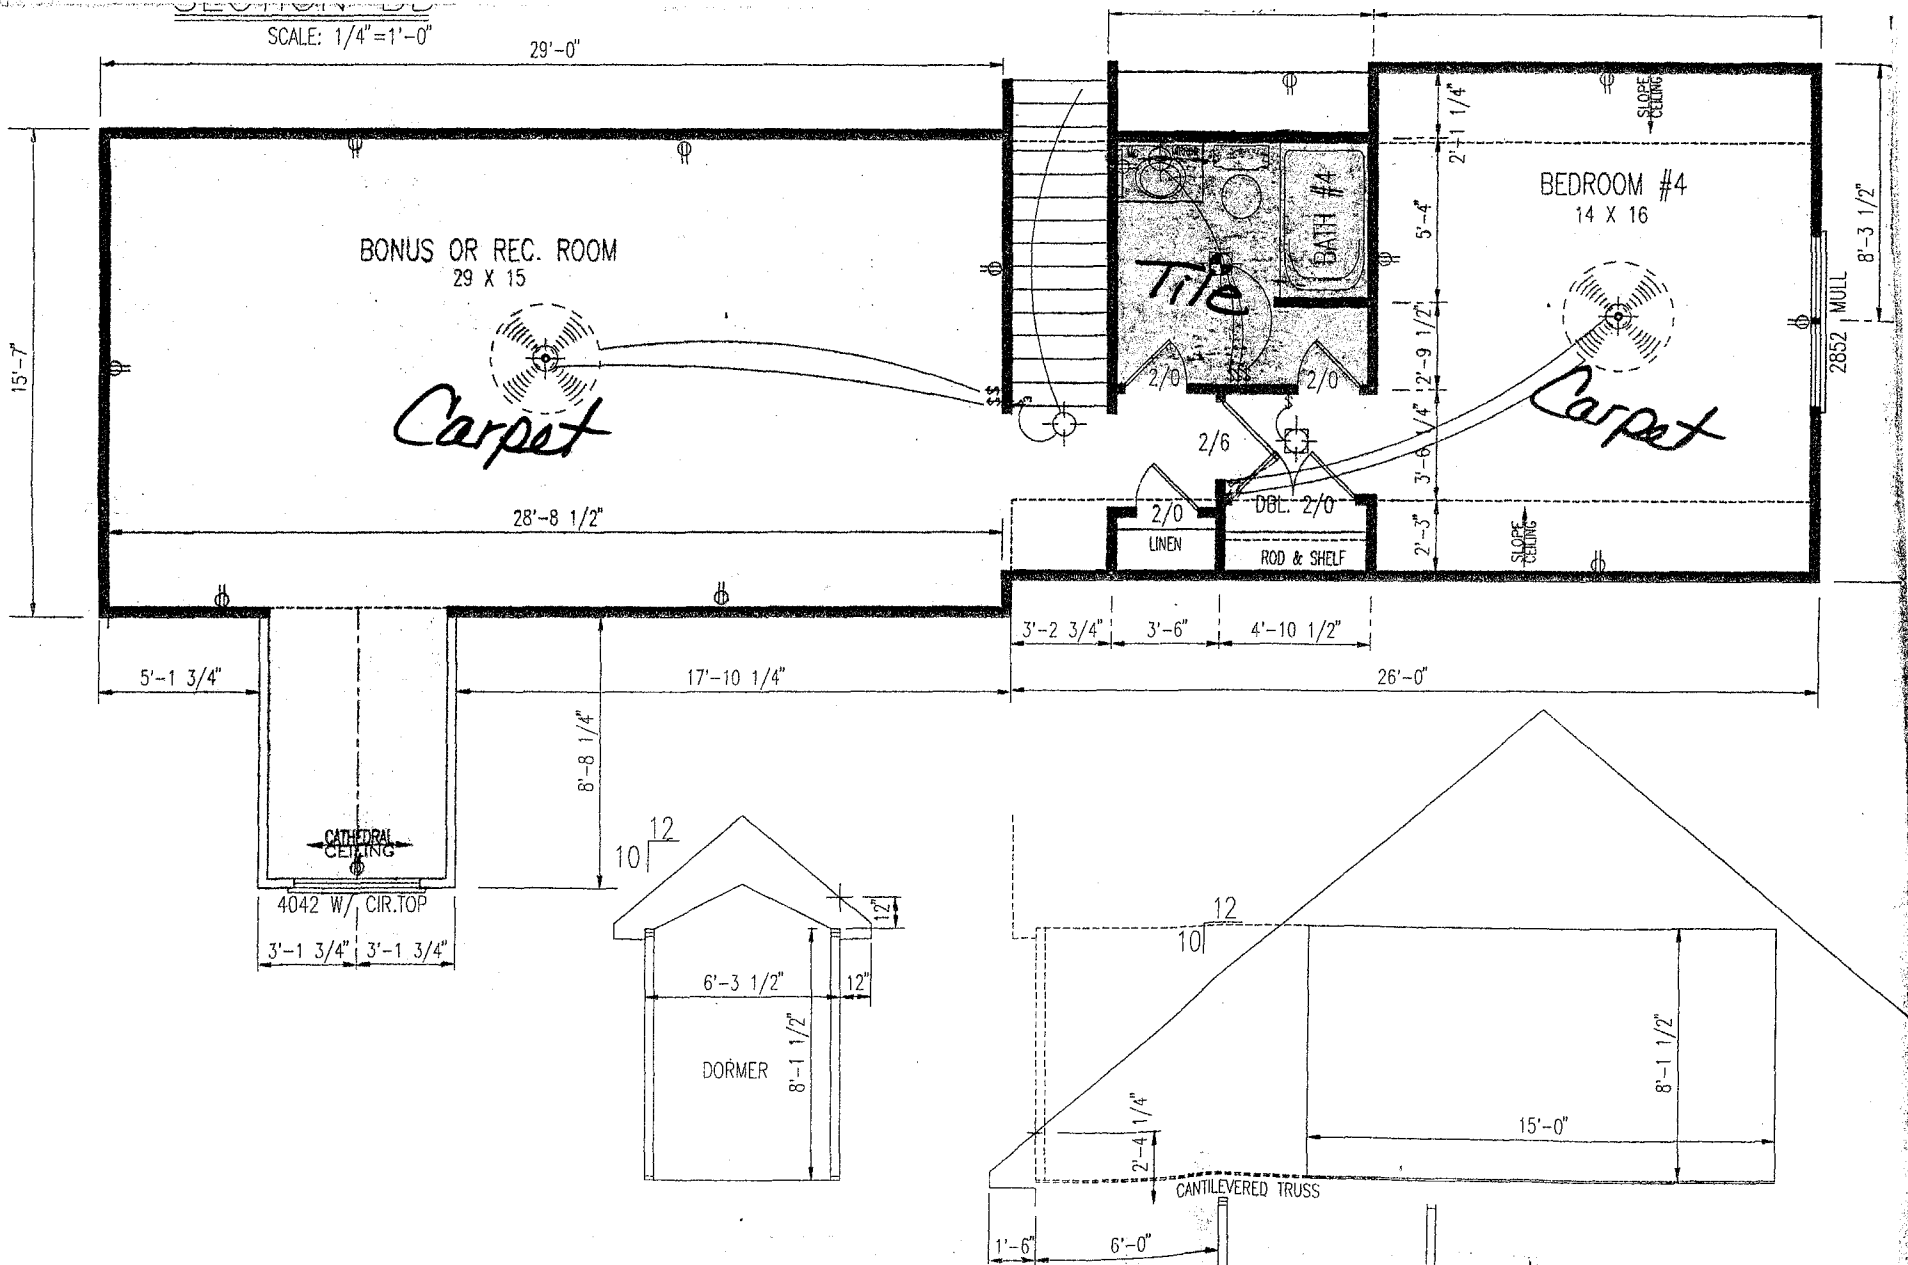

CC3042

Disclaimer: This floorplan is for illustrative purposes. Each plan can vary depending on the builder's subdivision