



2 REAR ELEVATION
1/4" = 1'-0"

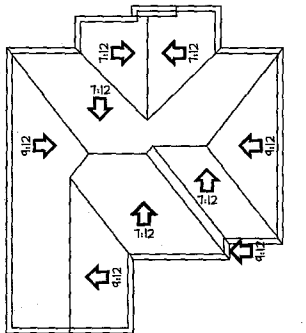

3 ROOF PLAN
1/16" = 1'-0"

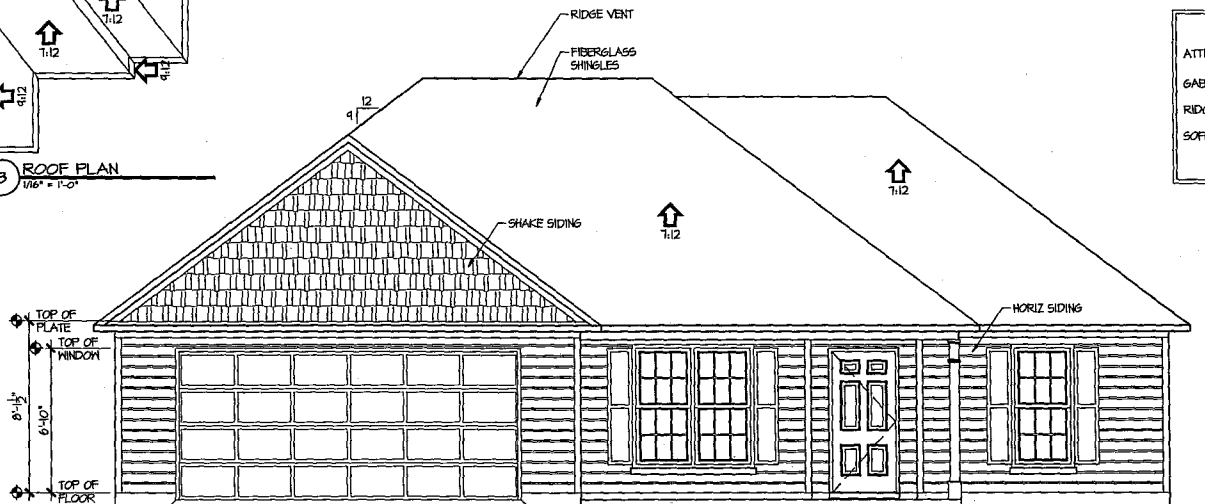

1 FRONT ELEVATION
1/4" = 1'-0"

SPACE DATA	
FIRST FLOOR, HEATED:	1629 SF
FRONT PORCH:	154 SF
REAR PORCH:	116 SF
GARAGE:	484 SF

ATTIC VENT CALC'S.	
ATTIC AREA:	2383 SF.
GABLE VENTS:	N/A
RIDGE VENTS:	12 L.F. / 4 SF. (45%)
SOFFIT VENT:	171 L.F. / 11 SF. (55%)
RATIO:	$\frac{20}{2383} = \frac{1}{120}$

Carolina
Residential
Design



TODD TUCKER, CPED
Professional Member
American Institute of Building Design
Institute of Classical Architecture
2181 County Line Road
St. Pauls, NC 28384
(919) 522-9412



TODD TUCKER 94-198

THE INFORMATION ON THESE DRAWINGS IS PREPARED BY ME OR UNDER MY CLOSE PERSONAL SUPERVISION AND TO THE BEST OF MY KNOWLEDGE AND BELIEF THEY COMPLY WITH ALL CITY, STATE AND FEDERAL REQUIREMENTS. I AM NOT PROVIDING CONTRACT ADMINISTRATION OR CONSTRUCTION MANAGEMENT SERVICES. 

Caviness & Cates

EXTERIOR ELEVATIONS


SHEET TITLE

1/4" = 1'-0"

MAY 2009

CC 1629 HIGHLANDER II

A-1

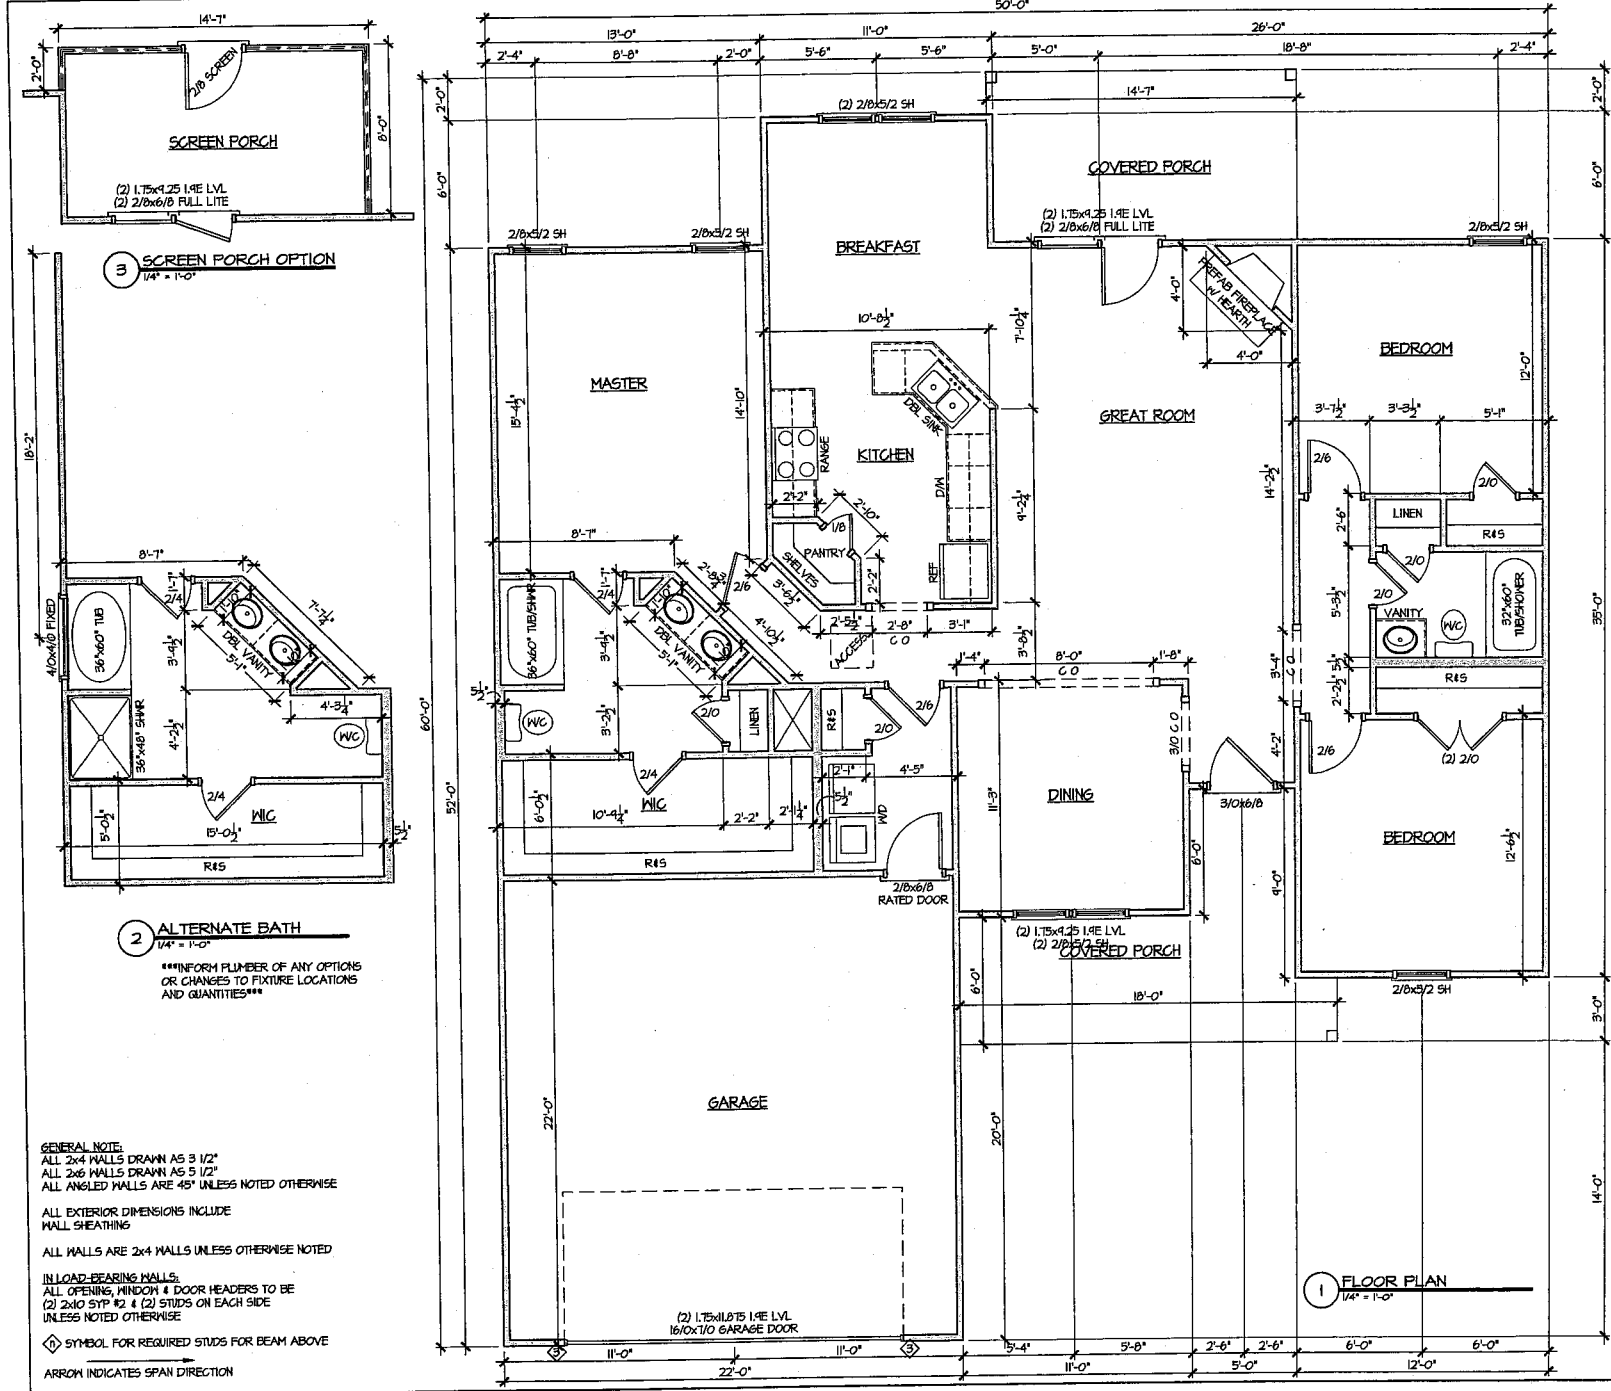

3 SCREEN PORCH OPTION
1/4" = 1'-0"

2 ALTERNATE BATH
1/4" = 1'-0"

1 FLOOR PLAN
1/4" = 1'-0"

GENERAL NOTE:
 ALL 2x4 WALLS DRAWN AS 3 1/2"
 ALL 2x6 WALLS DRAWN AS 5 1/2"
 ALL ANGLED WALLS ARE 45° UNLESS NOTED OTHERWISE

ALL EXTERIOR DIMENSIONS INCLUDE WALL SHEATHING

ALL WALLS ARE 2x4 WALLS UNLESS OTHERWISE NOTED

IN LOAD-BEARING WALLS:
 ALL OPENING, WINDOW & DOOR HEADERS TO BE (2) 2x10 SYP #2 & (2) STUDS ON EACH SIDE UNLESS NOTED OTHERWISE

◇ SYMBOL FOR REQUIRED STUDS FOR BEAM ABOVE


ARROW INDICATES SPAN DIRECTION

INFORM PLUMBER OF ANY OPTIONS OR CHANGES TO FIXTURE LOCATIONS AND QUANTITIES

Carolina Residential Design



TODD TUCKER, CPED
 Professional Member
 American Institute of Building Design
 Institute of Classical Architecture
 2761 County Line Road
 St. Pauli, NC 28984
 (704) 322-5972

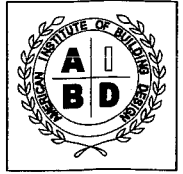

TODD TUCKER 34-105

THE INFORMATION IS BASED ON THE CONSTRUCTION DOCUMENTS AS SHOWN AND IS NOT TO BE USED FOR ANY OTHER PURPOSES. THE ARCHITECT HAS NO LIABILITY FOR THE ACCURACY OF THE INFORMATION PROVIDED. 

Caviness & Cates

FLOOR PLAN

SHEET TITLE

1/4" = 1'-0"

MAY 2009

CC 1629 HIGHLANDER II

A-4