
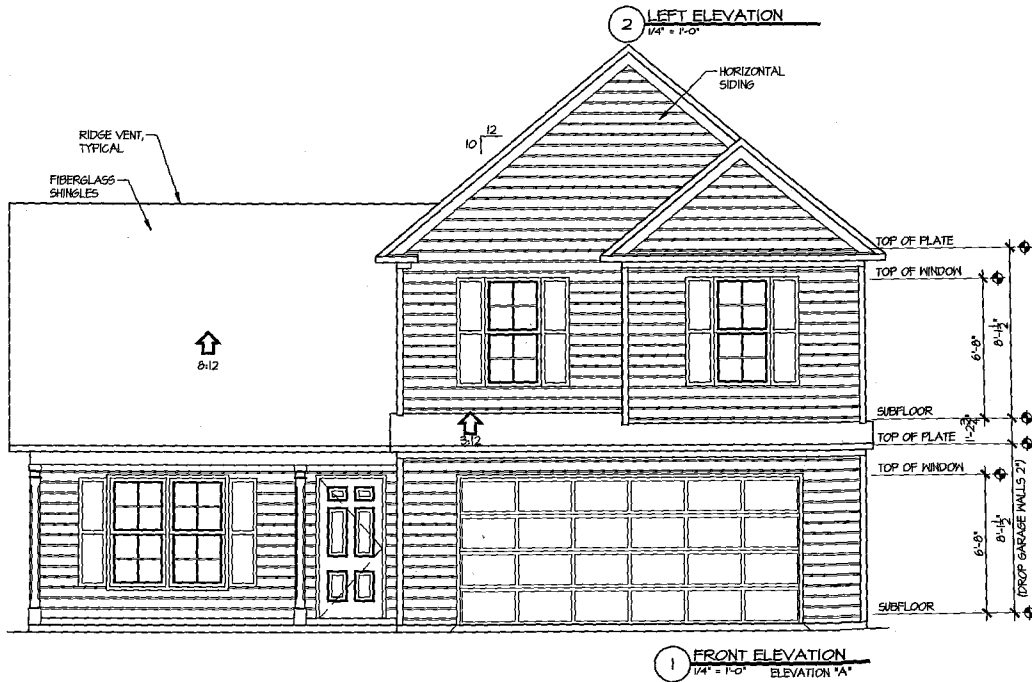
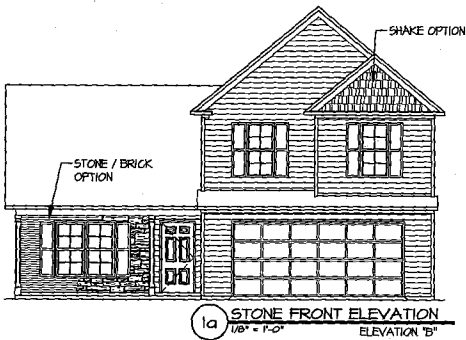
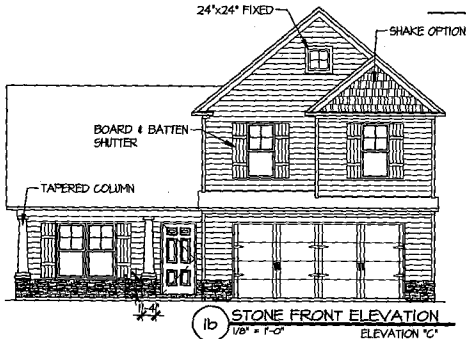


SPACE DATA	
FIRST FLOOR, HEATED:	454 SF
SECOND FLOOR, HTD.	888 SF
FRONT PORCH:	102 SF
GARAGE:	484 SF

ATTIC VENT CALC'S.	
ATTIC AREA:	1442 SF.
GABLE VENTS:	N/A
RIDGE VENTS:	61 LF. / 1.6 SF. (42%)
SOFFIT VENT:	124 LF. / 8.0 SF. (52%)
RATIO:	$\frac{15.6}{1442} = \frac{1}{93}$

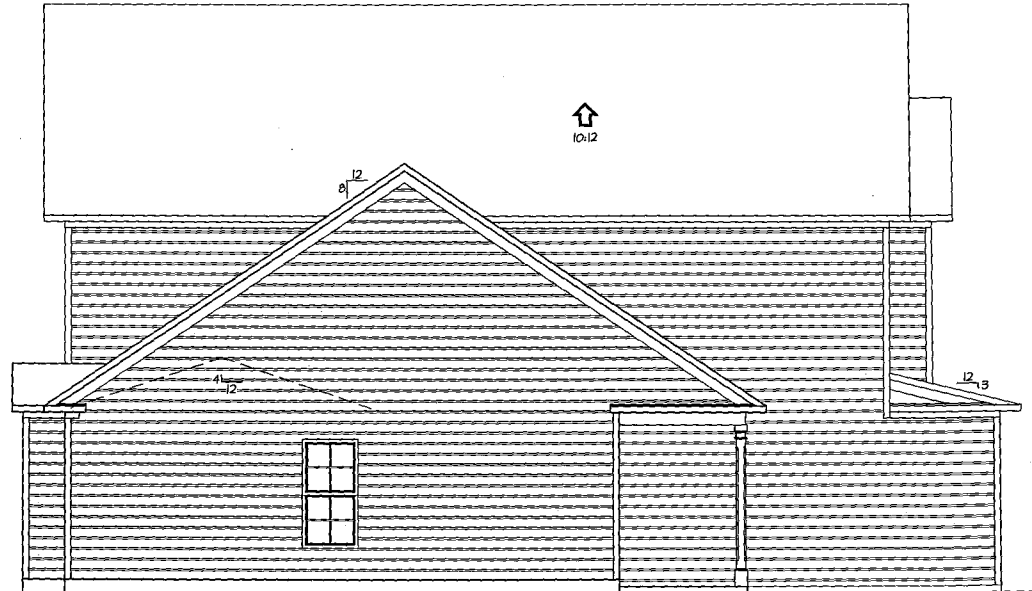

Carolina Residential Design

TODD TUCKER
Professional Member
American Institute of Building Design
2701 County Line Road
St. Paul, NC 28384
(910) 522-2912



THE INFORMATION IN THESE CONSTRUCTION DOCUMENTS IS FOR THE EXCLUSIVE USE OF THE CLIENT IN CONNECTION WITH THE PROJECT DESCRIBED IN THE DOCUMENTS. THE ARCHITECT HAS PREPARED THESE DOCUMENTS IN ACCORDANCE WITH THE STANDARDS AND PRACTICES OF THE ARCHITECTURAL PROFESSION AND HAS OBTAINED NECESSARY PERMITS AND APPROVALS FROM THE APPROPRIATE AGENCIES. THE ARCHITECT DOES NOT WARRANT OR GUARANTEE THE ACCURACY OF THE INFORMATION PROVIDED HEREIN, NOR IS THE ARCHITECT RESPONSIBLE FOR ANY ERRORS OR OMISSIONS THAT MAY OCCUR IN THE COURSE OF THE PROJECT. THE CLIENT SHALL BE RESPONSIBLE FOR OBTAINING ALL NECESSARY PERMITS AND APPROVALS FROM THE APPROPRIATE AGENCIES AND FOR THE DESIGN AND CONSTRUCTION OF THE PROJECT.

CAYNESS & CATES
ELEVATIONS
SHEET TITLE

SCALE:
AS NOTED


DATE:
OCTOBER 2009

PLAN NO:
SUNDANCE II CG 1847

SHEET NO:

A-1

11/22/2009 1:48:26 PM, ARCH C (24.00 x 18.00 Inches), 1:1,
COMPLIES w/ NC CODES

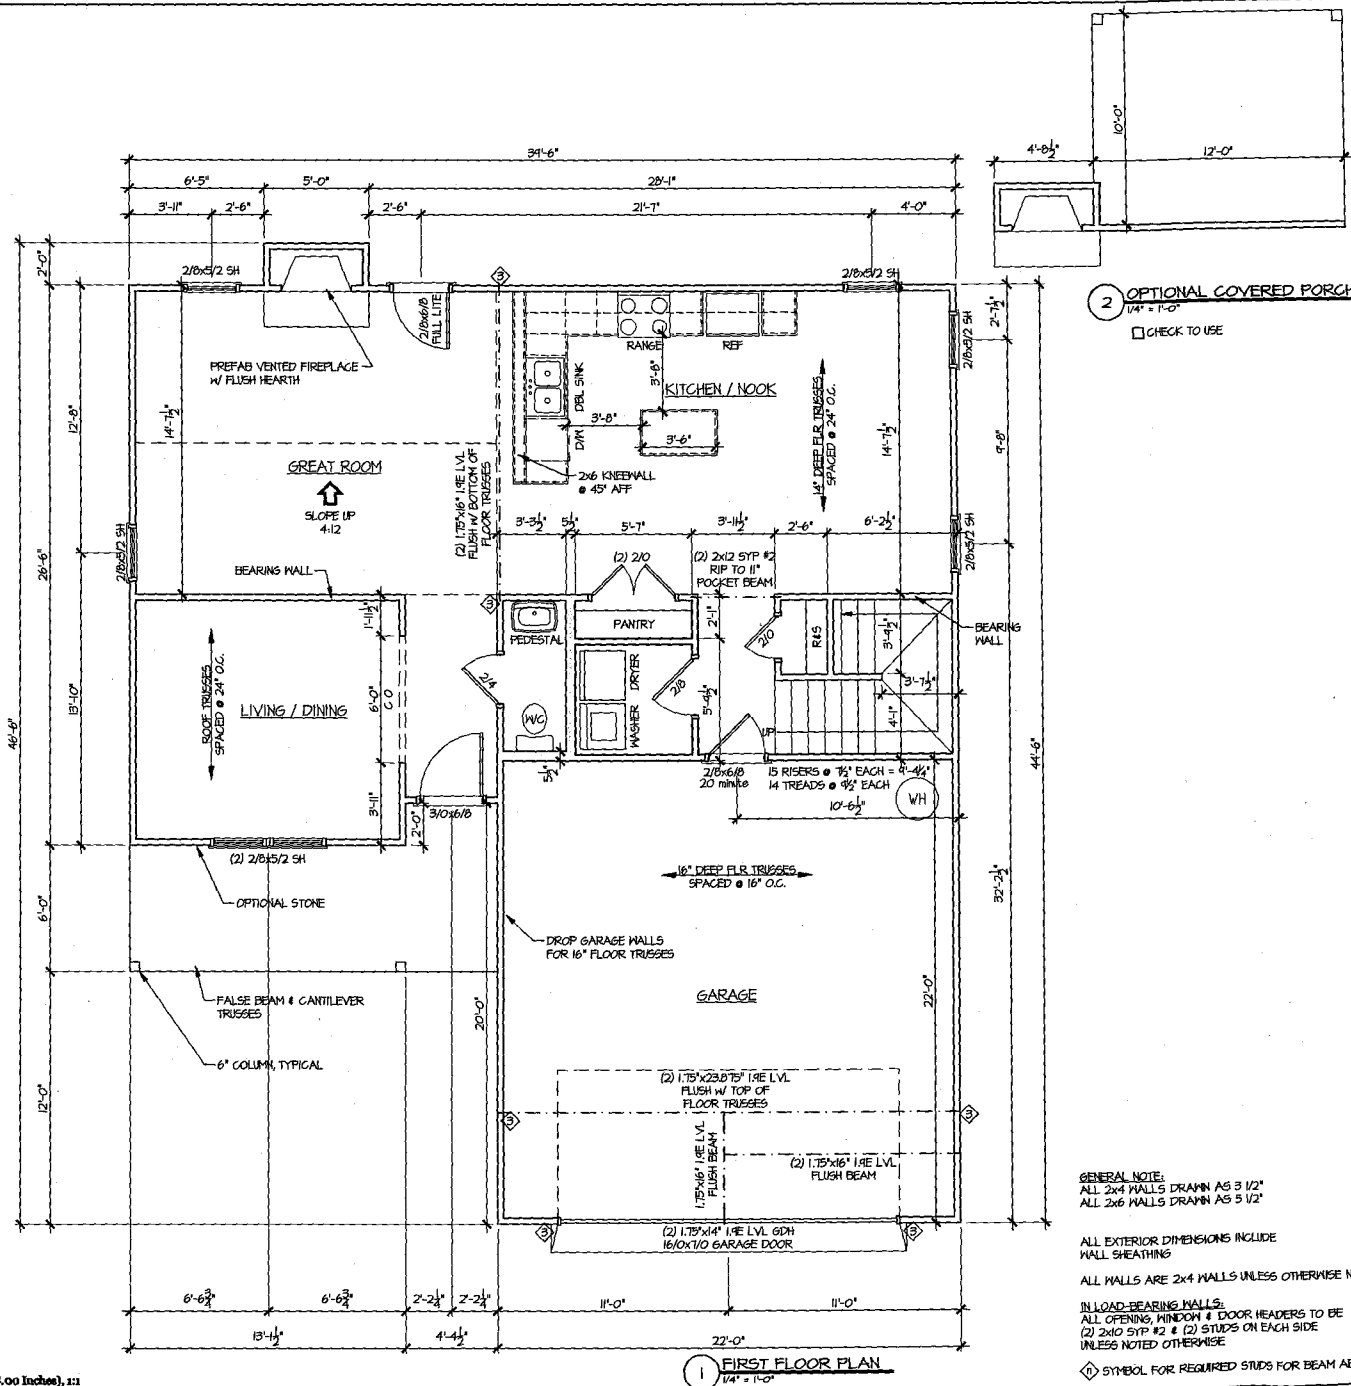

Residential Design

TODD TUCKER
Professional Member
American Institute of Building Design
2761 County Line Road
St. Paul, NC 28384
(919) 322-5472

THE INFORMATION IN THESE CONSTRUCTION DOCUMENTS IS FOR THE EXCLUSIVE USE OF THE CLIENT OR CONTRACTOR OF THE BUILDING. IT IS NOT TO BE REPRODUCED, COPIED, OR TRANSMITTED IN ANY FORM OR BY ANY MEANS, ELECTRONIC OR MECHANICAL, INCLUDING PHOTOCOPYING, RECORDING, OR BY ANY INFORMATION STORAGE AND RETRIEVAL SYSTEM, WITHOUT THE WRITTEN PERMISSION OF THE ARCHITECT. THE ARCHITECT SHALL NOT BE RESPONSIBLE FOR ANY CONSTRUCTION DEFICIENCIES, OMISSIONS, OR DELAYS CAUSED BY THE CLIENT OR CONTRACTOR. THE ARCHITECT'S LIABILITY IS LIMITED TO THE PROFESSIONAL FEES PAID TO THE ARCHITECT BY THE CLIENT AND OTHERS, AND SHALL NOT BE EXTENDED TO THE CLIENT OR CONTRACTOR BY THE ARCHITECT OR OTHERS.

CAYNESS & CATES

FIRST FLOOR PLAN

SHEET TITLE:

SCALE:
1/4" = 1'-0"

DATE:
OCTOBER 2009


PLAN NO.
SUNDANCE II CC 1847

SHEET NO.



A-4



TODD TUCKER
Professional Member
American Institute of Building Design
2761 County Line Road
561106, NC 28504
(919) 322-5112

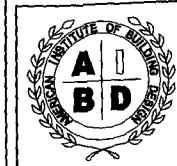

THE INFORMATION ON THESE CONSTRUCTION DOCUMENTS IS FOR THE EXCLUSIVE USE OF THE CLIENT IN CONNECTION WITH THE BUILDING PROJECTS OF THE PROJECTS. IT IS HEREBY AGREED TO IN WRITING BY THE CLIENT AND THE ARCHITECT. NO PART OF THESE DOCUMENTS IS TO BE REPRODUCED OR TRANSMITTED IN ANY FORM OR BY ANY MEANS, ELECTRONIC OR MECHANICAL, INCLUDING PHOTOCOPYING, RECORDING, OR BY ANY INFORMATION STORAGE AND RETRIEVAL SYSTEM, WITHOUT THE WRITTEN PERMISSION OF THE ARCHITECT. THE ARCHITECT SHALL BE RESPONSIBLE FOR THE PROTECTION OF THESE DOCUMENTS AND SHALL BE RESPONSIBLE FOR THE PROTECTION AND REPAIR OF ANY DAMAGE TO THE DOCUMENTS BY THE CLIENT.

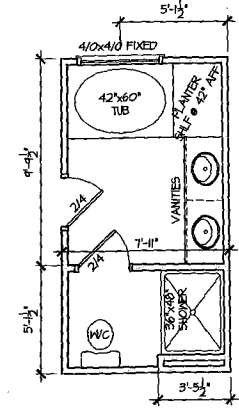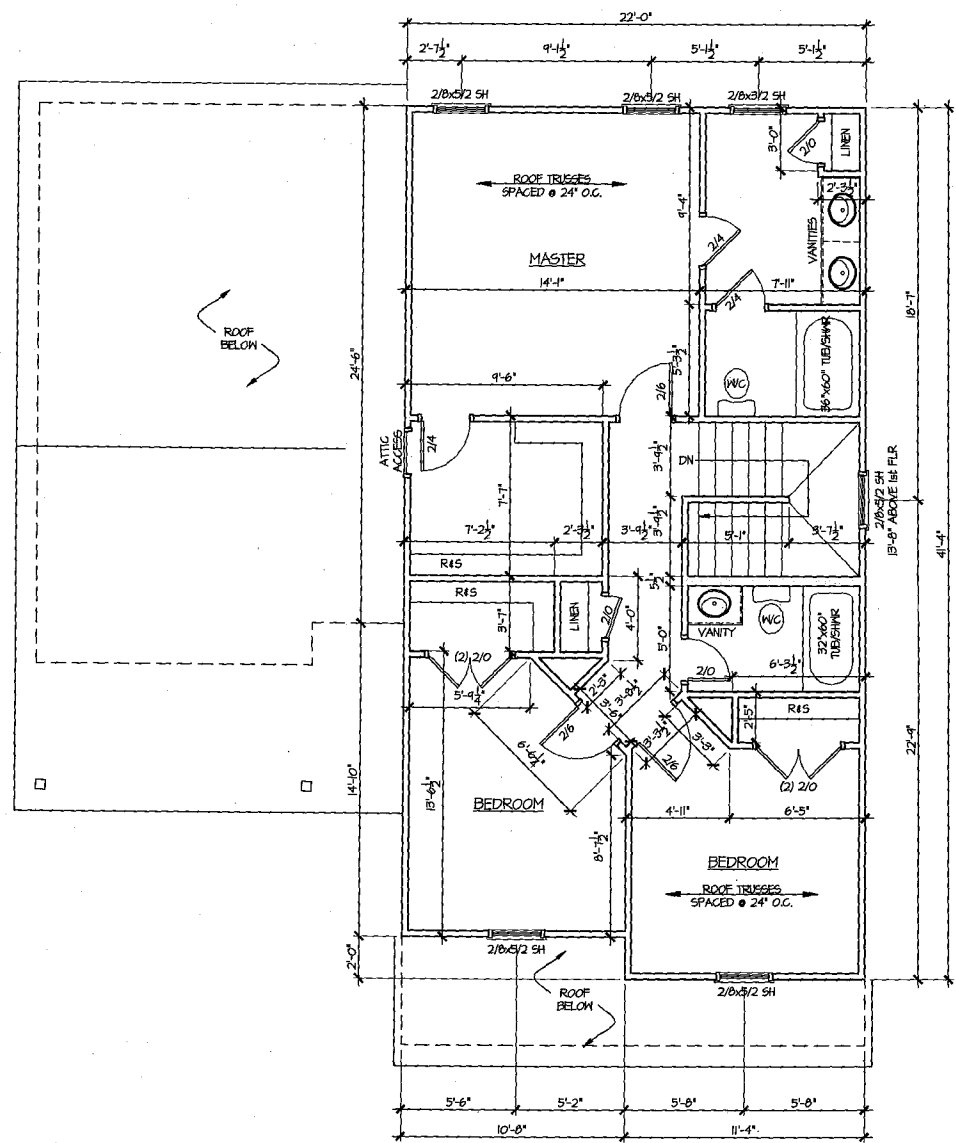

3 OPTIONAL BATH
1/4" = 1'-0"
 CHECK TO USE

1 SECOND FLOOR PLAN
1/4" = 1'-0"

GENERAL NOTE:
ALL 2x4 WALLS DRAWN AS 3 1/2"
ALL 2x6 WALLS DRAWN AS 5 1/2"

ALL EXTERIOR DIMENSIONS INCLUDE WALL SHEATHING

ALL WALLS ARE 2x4 WALLS UNLESS OTHERWISE NOTED

IN LOAD-BEARING WALLS:
ALL OPENING, WINDOW & DOOR HEADERS TO BE
(2) 2x10 SYP #2 & (2) STUDS ON EACH SIDE
UNLESS NOTED OTHERWISE

◊ SYMBOL FOR REQUIRED STUDS FOR BEAM ABOVE

CAYNESS & CATES

SHEET TITLE:
SECOND FLOOR PLAN

SCALE:
1/4" = 1'-0"

DATE:
OCTOBER 2009

PLAN NO:
SUNDANCE II CC 1847

SHEET NO:
A-5