

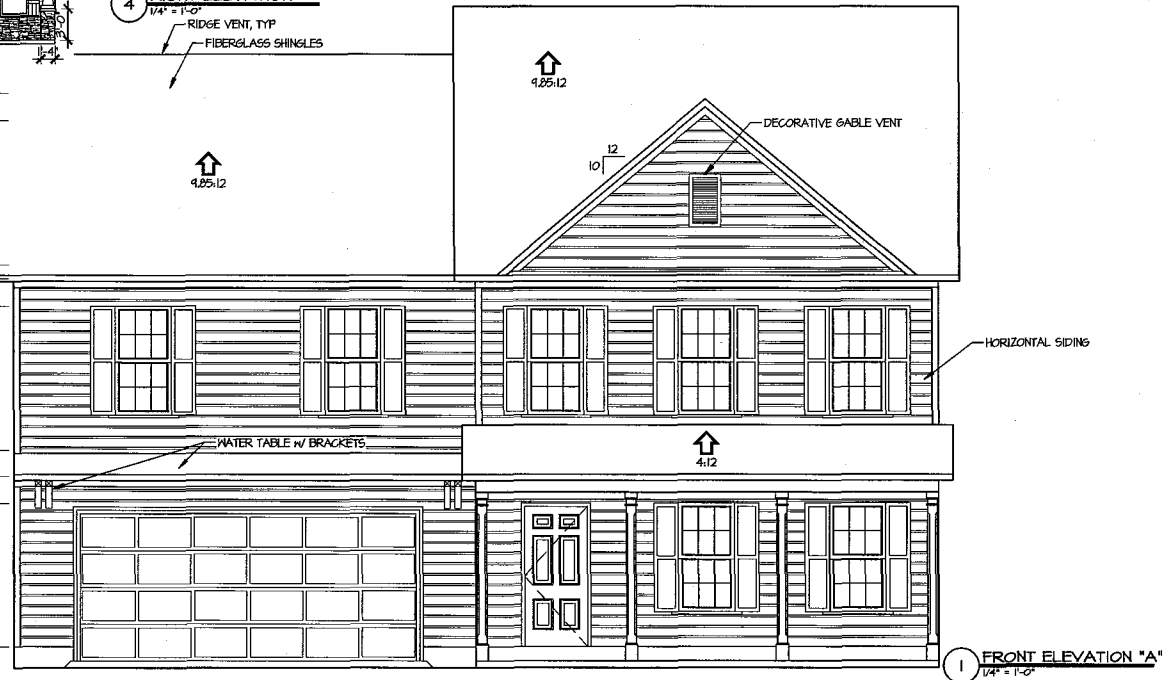


SPACE DATA	
FIRST FLOOR, HEATED:	423 SF
SECOND FLOOR, HEATED:	1166 SF
THIRD FLOOR, HEATED:	444 SF
FRONT PORCH:	120 SF
GARAGE:	473 SF


ATTIC VENT CALC'S.	
ATTIC AREA:	1166 SF.
GABLE VENTS:	N/A
RIDGE VENTS:	46 LF. / 6 SF. (50%)
SOFFIT VENT:	92 LF. / 6 SF. (50%)
RATIO:	$\frac{12}{1166} = \frac{1}{98}$

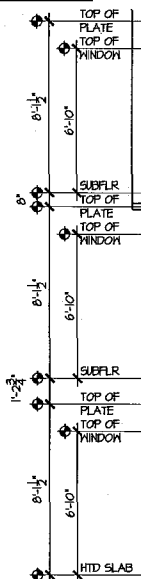

Carolina Residential Design

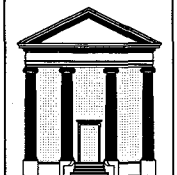

TODD TUCKER, CPBD
Professional Member
American Institute of Building Design
Institute of Classical Architecture
2781 County Line Road
St. Pauli, NC 28284
(910) 522-5472

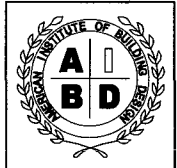

TODD TUCKER 34-188

THE INFORMATION IN THESE CONSTRUCTION DOCUMENTS IS FOR THE EXCLUSIVE USE OF THE CLIENT IN CONNECTION WITH THE PROJECT DESCRIBED IN THE SCHEDULE. THE CLIENT'S RESPONSIBILITY IS TO OBTAIN ALL NECESSARY PERMITS AND TO OBTAIN ALL NECESSARY INSURANCE. THE ARCHITECT IS NOT RESPONSIBLE FOR THE CLIENT'S OBTAINING SUCH PERMITS OR INSURANCE. IF THE CLIENT OBTAINS SUCH PERMITS OR INSURANCE, THE ARCHITECT IS NOT RESPONSIBLE FOR THE CLIENT'S OBTAINING SUCH PERMITS OR INSURANCE. THE ARCHITECT'S LIABILITY IS LIMITED TO THE DESIGN AND CONSTRUCTION OF THE PROJECT. THE ARCHITECT IS NOT RESPONSIBLE FOR THE CLIENT'S OBTAINING SUCH PERMITS OR INSURANCE. THE ARCHITECT'S LIABILITY IS LIMITED TO THE DESIGN AND CONSTRUCTION OF THE PROJECT.

Caviness & Cates

EXTERIOR ELEVATIONS

AS NOTED

JANUARY 2010


CC 2588

A.1

1/13/2010 1:44:11 PM, ARCH C (24.00 x 18.00 inches), 1:1, PLANS COMPLY W/ NC CODES



TODD TUCKER, CPBD
Professional Member
American Institute of Building Design
Institute of Classical Architecture
2760 County Line Road
St. Pauls, NC 28384
(910) 322-5412

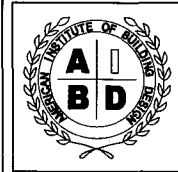

TODD TUCKER 34-186

THE INFORMATION ON THIS CONSTRUCTION DOCUMENTS IS FOR THE EXCLUSIVE USE OF THE CLIENT. IT IS NOT TO BE REPRODUCED, COPIED, REPRINTED, OR TRANSMITTED IN ANY FORM OR BY ANY MEANS, ELECTRONIC OR MECHANICAL, INCLUDING PHOTOCOPYING, RECORDING, OR BY ANY INFORMATION STORAGE AND RETRIEVAL SYSTEM, WITHOUT THE WRITTEN PERMISSION OF THE ARCHITECT. ANY UNAUTHORIZED USE OF THIS DOCUMENT IS PROHIBITED. THE ARCHITECT ASSUMES NO LIABILITY FOR ANY DAMAGE, INCLUDING CONSEQUENTIAL DAMAGES, ARISING FROM THE USE OF THIS DOCUMENT. THE ARCHITECT'S LIABILITY IS LIMITED TO THE PROFESSIONAL SERVICES PROVIDED BY HIMSELF OR HIS FIRM.

Caviness & Cates

FIRST FLOOR PLAN



SHEET TITLE:

1/4" = 1'-0"

JANUARY 2010

CC 2588

A-4

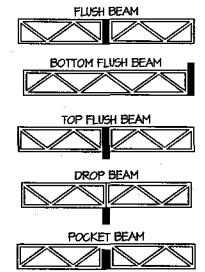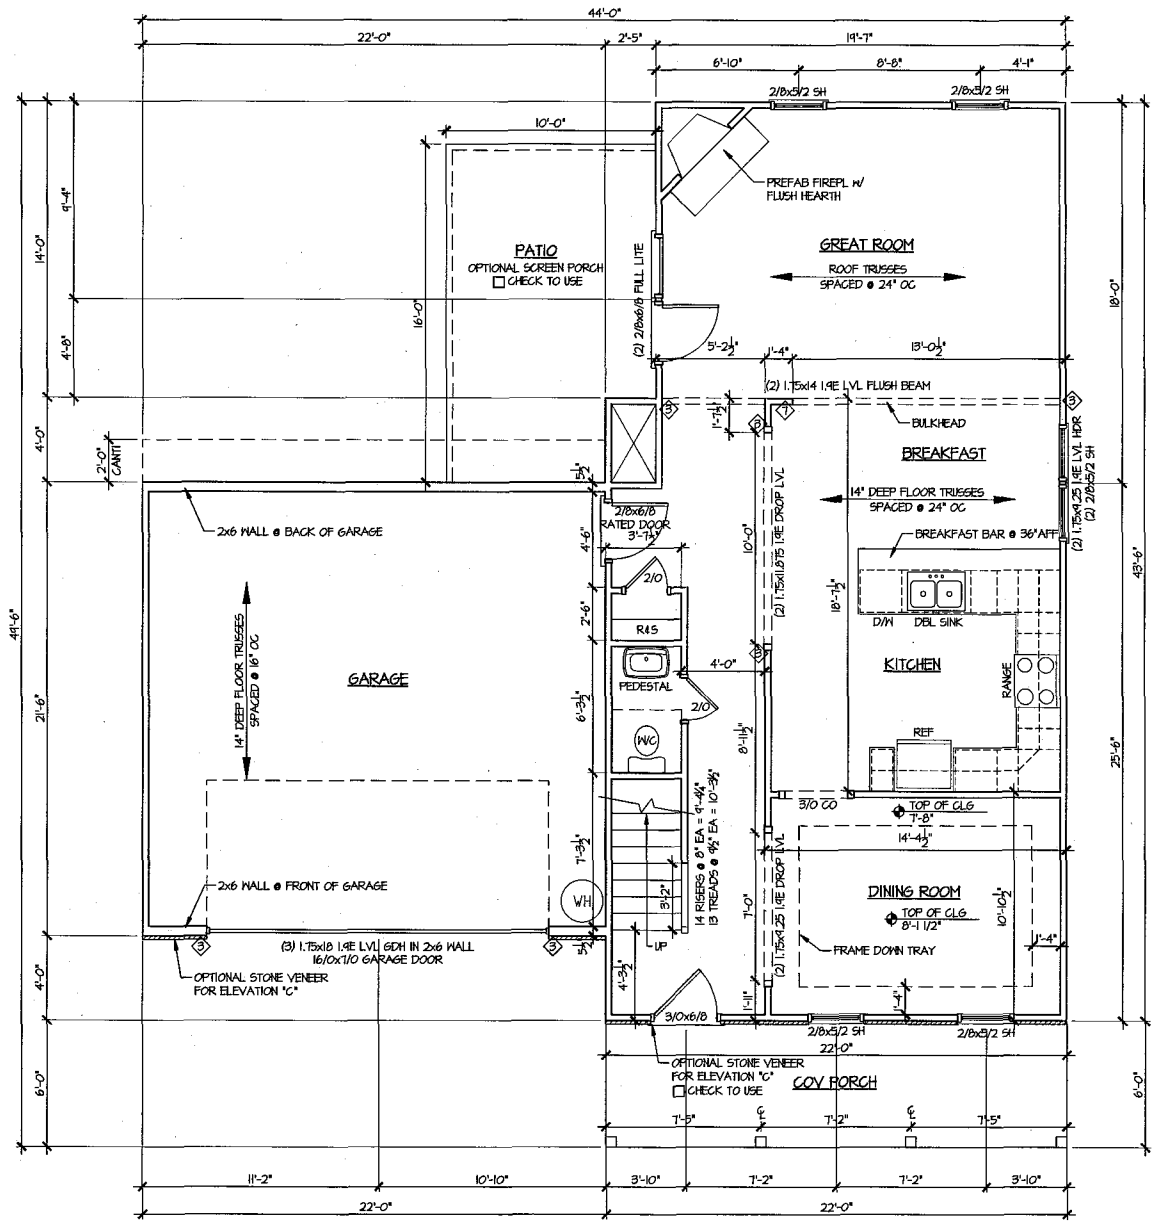


GENERAL NOTE:
ALL 2x4 WALLS DRAWN AS 3 1/2"
ALL 2x6 WALLS DRAWN AS 5 1/2"

ALL EXTERIOR DIMENSIONS INCLUDE WALL SHEATHING
ALL WALLS ARE 2x4 WALLS UNLESS OTHERWISE NOTED


IN LOAD-BEARING WALLS:
ALL OPENINGS, WINDOW & DOOR HEADERS TO BE
(2) 2x10 SYP #2 & (2) STUDS ON EACH SIDE
UNLESS NOTED OTHERWISE

◆ SYMBOL FOR REQUIRED STUDS FOR BEAM ABOVE

ARROW INDICATES SPAN DIRECTION FOR TRUSSES
TRUSS MFR TO CALCULATE ALL UPLIFT LOADS AND
SPECIFY ADEQUATE HANGERS & TIE DOWNS

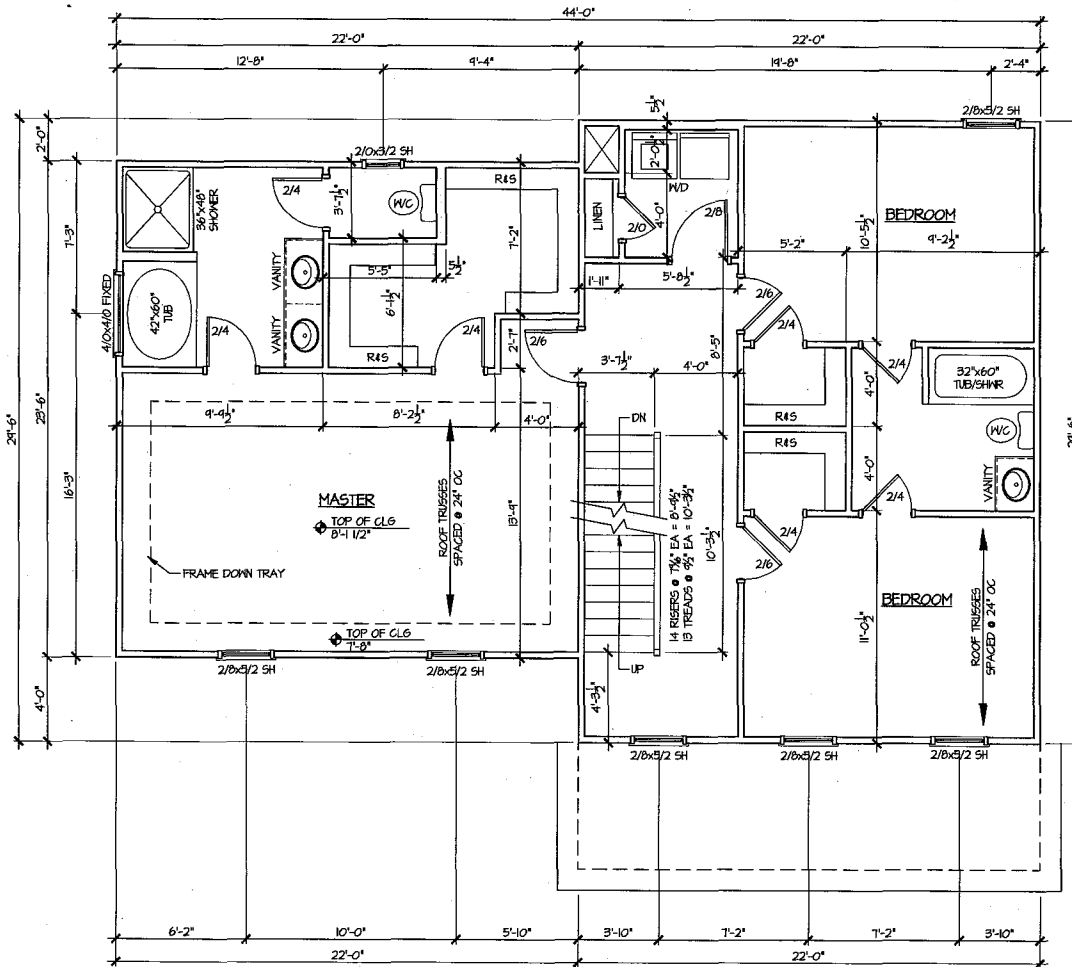


THE INFORMATION IN THIS CONNECTION AGREEMENT IS FOR THE EXCLUSIVE USE OF THE CLIENT IN CONNECTION WITH THE PROJECT DESCRIBED HEREIN. IT IS NOT TO BE REPRODUCED, COPIED, OR TRANSMITTED IN ANY FORM OR BY ANY MEANS, ELECTRONIC OR MECHANICAL, INCLUDING PHOTOCOPYING, RECORDING, OR BY ANY INFORMATION STORAGE AND RETRIEVAL SYSTEM, WITHOUT THE WRITTEN PERMISSION OF THE ARCHITECT. ANY UNAUTHORIZED USE OF THIS INFORMATION IS PROHIBITED. THE ARCHITECT ASSUMES NO LIABILITY FOR ANY DAMAGE, INCLUDING CONSEQUENTIAL DAMAGES, ARISING FROM THE USE OF THIS INFORMATION. THE ARCHITECT'S LIABILITY IS LIMITED TO THE ACTUAL FEES PAID TO THE ARCHITECT FOR THE PROJECT. THIS AGREEMENT SHALL BE GOVERNED BY THE LAWS OF THE STATE OF NORTH CAROLINA.

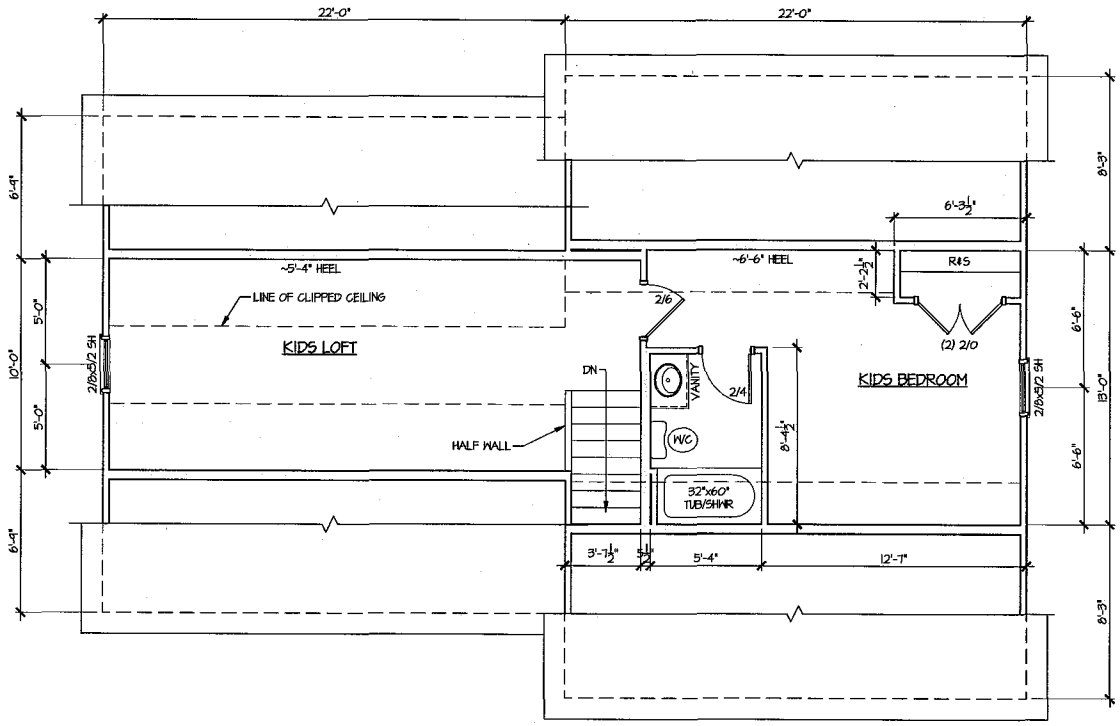

Carolina
**Residential
Design**



TODD TUCKER, CPBD
Professional Member
American Institute of Building Design
Institute of Classical Architecture
2161 County Line Road
St. Pauls, NC 28384
(910) 322-5412

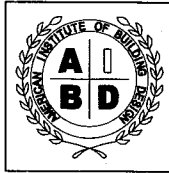

TODD TUCKER 34-188

THE MEMBERS IN THIS CONSTRUCTION DOCUMENTS IS FOR THE DESIGN OF THE CLASS IN CONNECTION WITH THE MEASUREMENTS SHOWN ON THE DRAWINGS. THE CONTRACTOR SHALL BE RESPONSIBLE FOR OBTAINING AN ACCURATE COPY OF THE MEASUREMENTS OF THE BUILDING AND FOR THE CLARIFICATION AND THE CHECK OF ALL DATA IN ORDER TO BE PROTECTED IN NON-COMPLIANCE WITH THE CONSTRUCTION DOCUMENTS. THE CONTRACTOR SHALL BE RESPONSIBLE FOR THE CLARIFICATION OF THE DRAWINGS. 

Caviness & Cates

SHEET TITLE: **THIRD FLOOR PLAN**

1/4" = 1'-0"

JANUARY 2010

CC 2588

A-6