

SHAKE



CC 1560


Exterior detail and trim may vary. Side or front-loaded garage per specifications.




Your Place to Call *Home*



CC1560 (D) Opt Stone

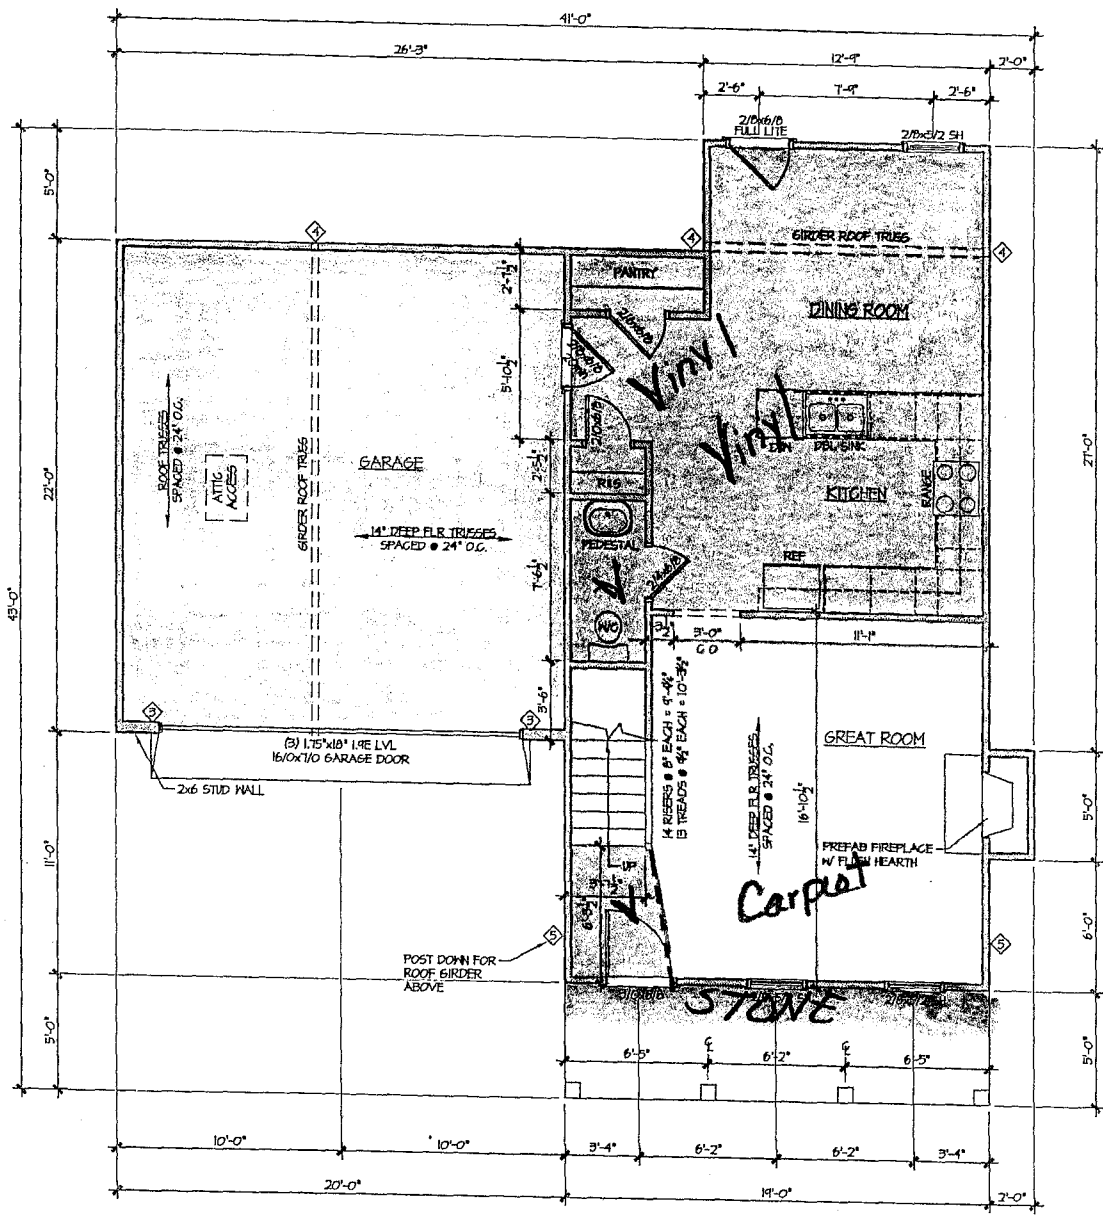

Carolina Residential Design

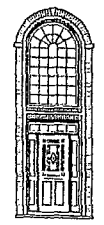

TODD TUCKER
Professional Member
American Institute of Building Design
2761 County Line Road
SL, Park, NC 28384
(910) 222-5412



THE INFORMATION ON THESE CONSTRUCTION DOCUMENTS IS FOR THE EXCLUSIVE USE OF THE CLIENT AND IS NOT TO BE REPRODUCED OR TRANSMITTED IN ANY FORM OR BY ANY MEANS, ELECTRONIC OR MECHANICAL, INCLUDING PHOTOCOPYING, RECORDING, OR BY ANY INFORMATION STORAGE AND RETRIEVAL SYSTEM, WITHOUT THE WRITTEN PERMISSION OF THE ARCHITECT. THE CLIENT SHALL BE RESPONSIBLE FOR OBTAINING ALL NECESSARY PERMITS AND APPROVALS FROM THE LOCAL, STATE AND FEDERAL AUTHORITIES. THE ARCHITECT SHALL NOT BE RESPONSIBLE FOR ANY DELAYS OR DAMAGES CAUSED BY THE CLIENT OR ANY OTHER PARTY. THE ARCHITECT SHALL NOT BE RESPONSIBLE FOR ANY DAMAGES CAUSED BY THE CLIENT OR ANY OTHER PARTY.

Caviness & Cates


FLOOR PLANS
SHEET TITLE:

SCALE:
1/4" = 1'-0"

DATE:
MARCH 2007


PLAN NO.
CC 1560

SHEET NO.
A-4

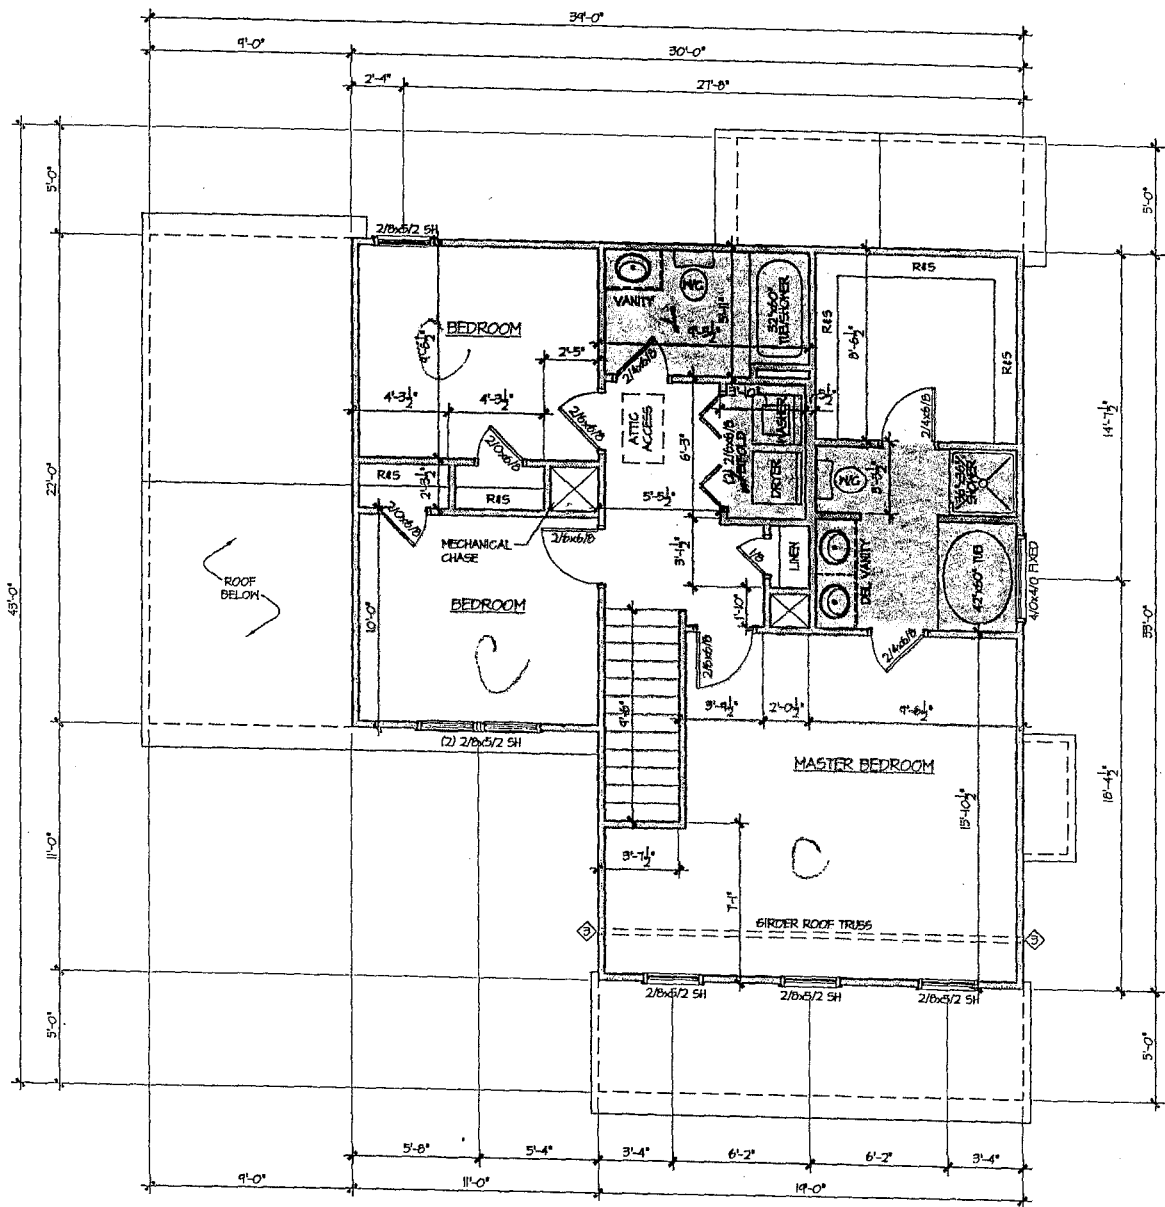

Carolina
Residential
Design

TODD TUCKER
Professional Member of
American Institute of Building Design
2784 County Line Road
St. Pauls, NC 28384
(910) 322-5472

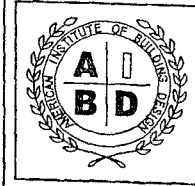

THE INFORMATION ON THIS CONSTRUCTION DOCUMENT IS FOR THE EXCLUSIVE USE OF THE CLIENT IN CONNECTION WITH THE PROJECT DESCRIBED HEREIN. IT IS NOT TO BE REPRODUCED OR TRANSMITTED IN ANY FORM OR BY ANY MEANS, ELECTRONIC OR MECHANICAL, INCLUDING PHOTOCOPYING, RECORDING, OR BY ANY INFORMATION STORAGE AND RETRIEVAL SYSTEM, WITHOUT THE WRITTEN PERMISSION OF THE ARCHITECT. THE ARCHITECT ASSUMES NO LIABILITY FOR CONSTRUCTION DEFECTS OR FOR ANY DAMAGE TO PERSONS OR PROPERTY, INCLUDING NEIGHBORS, ARISING FROM THE USE OF THIS DOCUMENT. THE ARCHITECT'S LIABILITY IS LIMITED TO THE DESIGN AND CONSTRUCTION OF THE PROJECT AND SHALL BE LIMITED TO THE EXTENT OF THE ARCHITECT'S NEGLIGENCE TO BE DETERMINED BY THE COURT.

Caviness & Cates

FLOOR PLANS

SHEET TITLE

SCALE:
1/4" = 1'-0"

DATE:
MARCH 2007

PLAN NO:
CC 1560

SHEET NO:
A-5