



**CC 1650**

---

Exterior detail and trim may vary. Side or front-loaded garage per specifications.




**Caviness  
& Cates  
Communities**

Your Place to Call *Home*

**Caviness  
& Cates**  
COMMUNITIES

CC1650 (D) Opt Stone

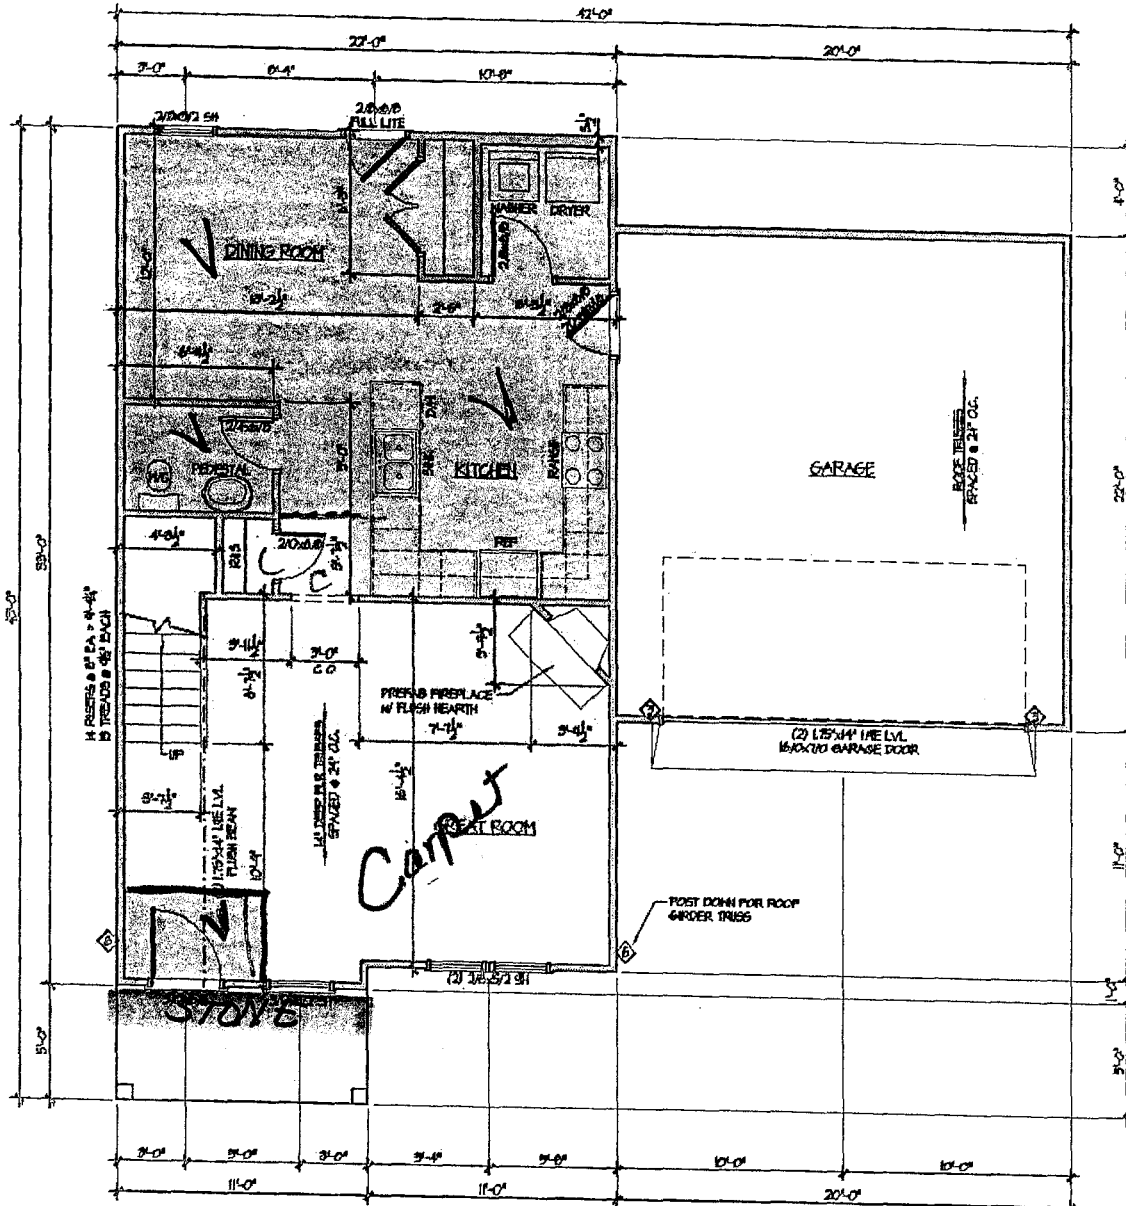

GENERAL NOTES  
 ALL 2x4 WALLS DRAMN AS 3 1/2"  
 ALL 2x6 WALLS DRAMN AS 3 1/2"

ALL EXTERIOR DIMENSIONS INCLUDE WALL SHEATHING


ALL WALLS ARE 2x4 WALLS UNLESS OTHERWISE NOTED

ALL LOAD BEARING WALLS  
 ALL OPENINGS WINDOW & DOOR HEADERS TO BE  
 (2) 2x10 OR 2x12 & (2) STUDS ON EACH SIDE  
 UNLESS NOTED OTHERWISE

◇ SYMBOL FOR REQUIRED STUDS FOR BEAM ABOVE

Residential Design

TODD TUCKER  
 Professional Member of  
 American Institute of Building Design  
 27th Century Link Plaza  
 28, Vienna, VA 22184  
 703 822-9472

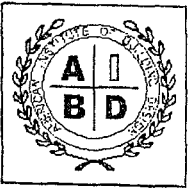

THE DRAWING IS THE PROPERTY OF TODD TUCKER ARCHITECT. IT IS TO BE USED ONLY FOR THE PROJECT AND SITE SPECIFICALLY IDENTIFIED HEREON. NO PART OF THIS DRAWING IS TO BE REPRODUCED OR TRANSMITTED IN ANY FORM OR BY ANY MEANS, ELECTRONIC OR MECHANICAL, INCLUDING PHOTOCOPYING, RECORDING, OR BY ANY INFORMATION STORAGE AND RETRIEVAL SYSTEM, WITHOUT THE WRITTEN PERMISSION OF TODD TUCKER ARCHITECT. ANY UNAUTHORIZED USE OF THIS DRAWING SHALL BE AT THE USER'S SOLE RISK AND WITHOUT LIABILITY TO TODD TUCKER ARCHITECT.

Caviness & Cates

FIRST FLOOR PLAN


SHEET TITLE

SCALE  
 1/4" = 1'-0"

DATE  
 MARCH 2007

PLAN NO.  
 CG 1650

SHEET NO.  
 A-4

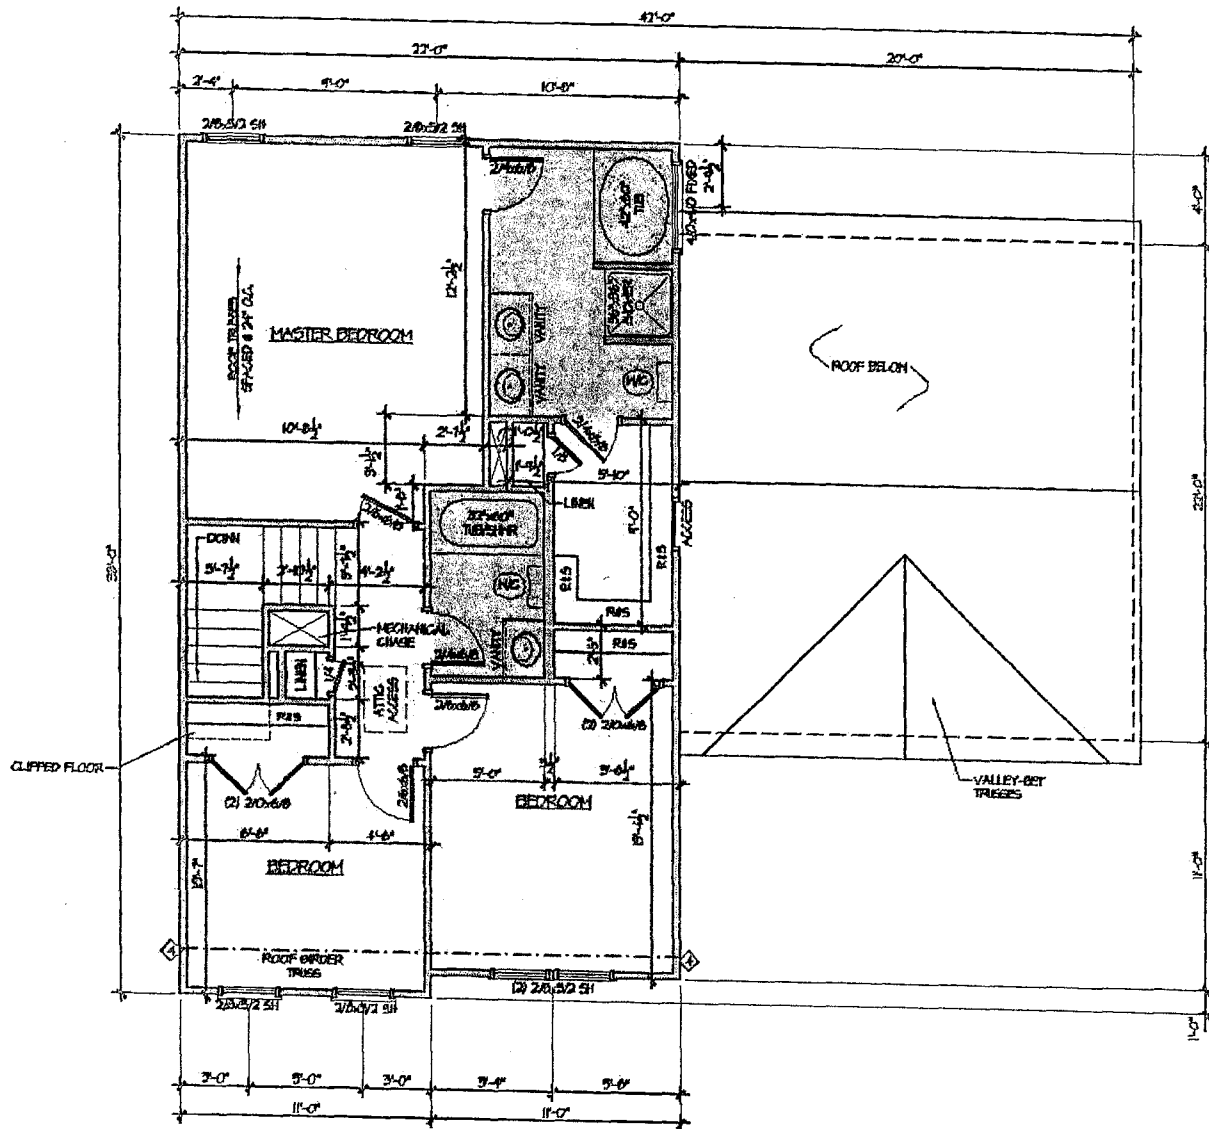

GENERAL NOTE:  
 ALL 2x4 HALLS DRAWN AS 3 1/2"  
 ALL 2x6 HALLS DRAWN AS 5 1/2"


ALL EXTERIOR DIMENSIONS INCLUDE  
 WALL THICKNESS

ALL HALLS ARE 2x4 HALLS UNLESS OTHERWISE NOTED

IN LOAD-BEARING HALLS:  
 ALL OPENINGS, HILTON & DOOR REASERS TO BE  
 (2) 2x6 SIPS #2 & (2) STIPS ON EACH SIDE  
 UNLESS NOTED OTHERWISE

◇ SYMBOL FOR REQUIRED STIPS FOR BEAM ABOVE

Carolina  
 Residential  
 Design

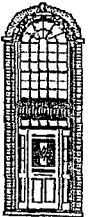

TODD TUCKER  
 Professional Member of  
 American Institute of Building Design  
 2101 County Line Road  
 St. Paul, NC 28054  
 P.O. # 222-8472



BE INCORPORATED IN THIS CONTRACT (DRAWING) IS THE REQUIREMENT OF THE CLIENT'S ACCEPTANCE OF THE WORKING CONDITIONS OF THE CONTRACT. THE CONTRACTOR HAS AGREED TO CONSIDER AND ACCEPT THE CONSTRUCTION METHODS OF THE DESIGNER AND TO MAINTAIN THE QUALITY AND INTEGRITY OF THE DESIGN THROUGHOUT THE PROJECT. THE CLIENT'S ACCEPTANCE OF THIS CONTRACT SHALL BE THE BASIS FOR THE DESIGNER'S LIABILITY. THE DESIGNER SHALL NOT BE RESPONSIBLE FOR ANY DAMAGE TO THE PROPERTY OR TO THE PERSONS OR PROPERTY OF ANY OTHER PARTY ARISING OUT OF THE CONTRACT. THE DESIGNER SHALL BE RESPONSIBLE FOR THE DESIGN AND CONSTRUCTION OF THE PROJECT AND SHALL BE RESPONSIBLE FOR THE DESIGN AND CONSTRUCTION OF THE PROJECT.

Caviness  
 & Cates

SHEET TITLE:  
 SECOND FLOOR PLAN

SCALE:  
 1/4" = 1'-0"

DATE:  
 MARCH 2007

PLAN NO. CC 1650

SHEET NO.

A-5