


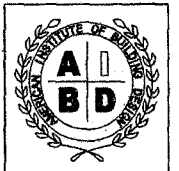

TODD TUCKER, CFED
Professional Member
American Institute of Building Design
Institute of Classical Architecture
2786 County Line Road
St. Pauls, NC 28584
(910) 522-5412



TODD TUCKER 34-108
As architect a state certification is not required. The architect is not responsible for the accuracy of the information contained in this drawing. The architect is not responsible for the construction of the building. 


Caviness & Cates
EXTERIOR ELEVATIONS
SHEET TITLE

AS NOTED


MARCH 2004

CC 3141


A-1

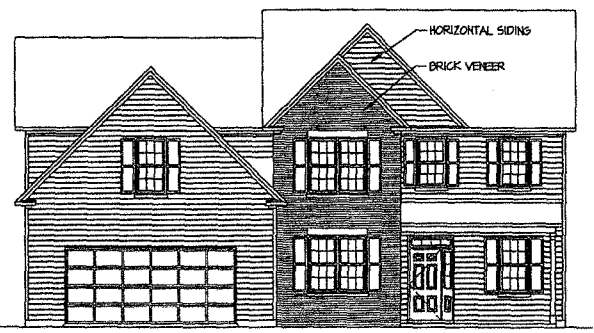

1a FRONT ELEVATION
1/4" = 1'-0"
BRICK OPTION

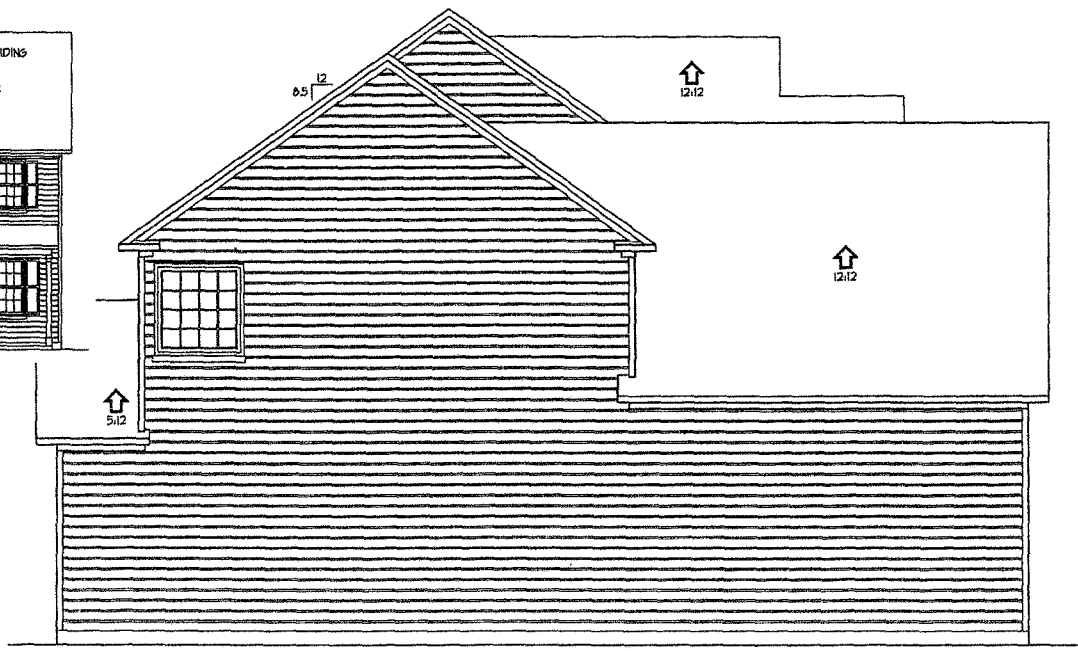

2 LEFT ELEVATION
1/4" = 1'-0"

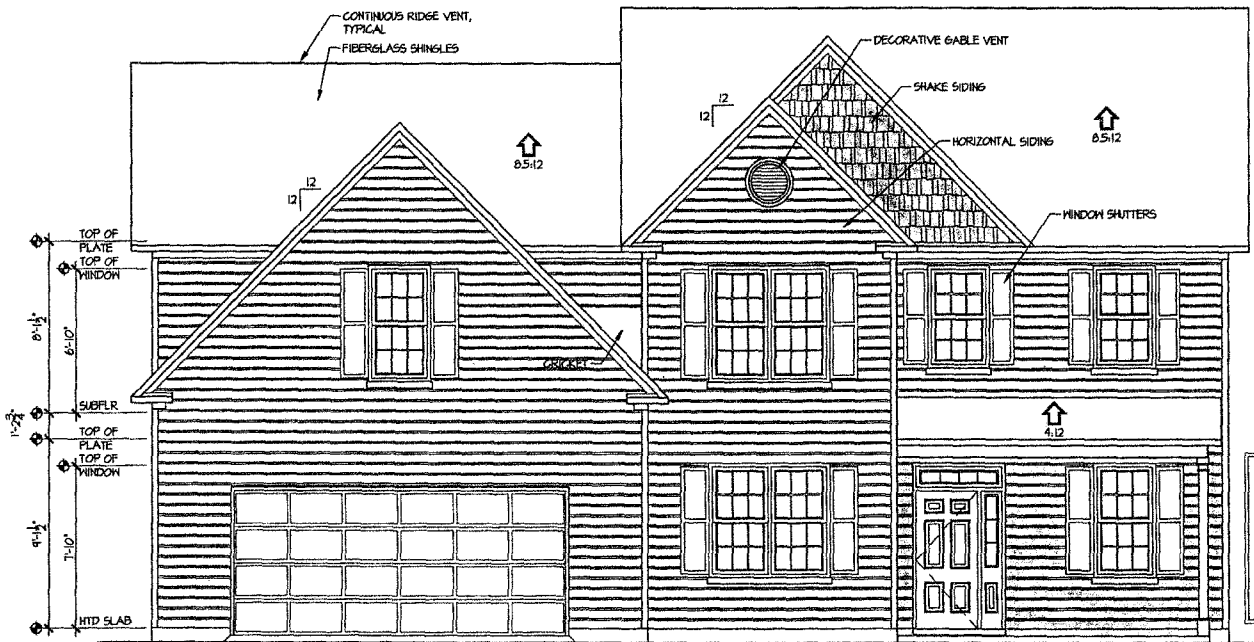


SPACE DATA

FIRST FLOOR HEATED:	1506 SF
SECOND FLOOR HEATED:	1625 SF
FRONT PORCH:	75 SF
OPT SCREEN PORCH:	162 SF
GARAGE:	520 SF

ATTIC VENT CALC'S.

ATTIC AREA:	2026 SF.
GABLE VENTS:	N/A
RIDGE VENTS:	101 LF. / 125 SF. (75%)
SOFFIT VENT:	72 LF. / 45 SF. (25%)
RATIO:	$\frac{171}{2036} = \frac{1}{120}$

1 FRONT ELEVATION
1/4" = 1'-0"

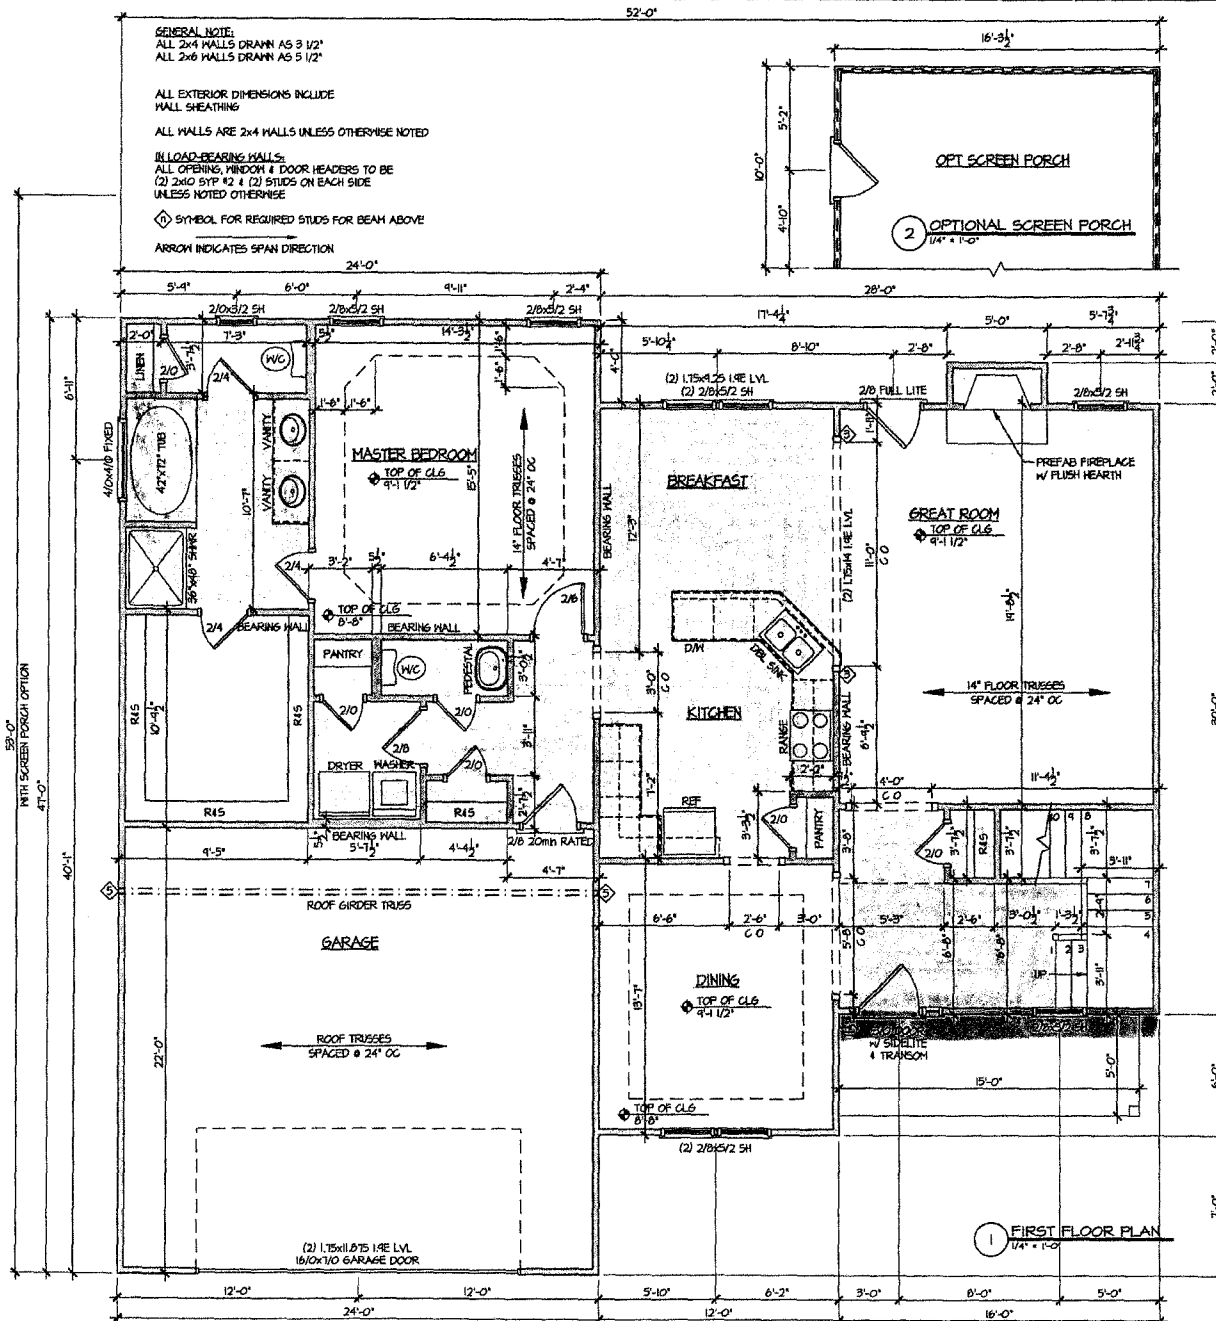


GENERAL NOTE:
 ALL 2x4 WALLS DRAWN AS 3 1/2"
 ALL 2x6 WALLS DRAWN AS 5 1/2"

ALL EXTERIOR DIMENSIONS INCLUDE
 HALL SHEATHING
 ALL WALLS ARE 2x4 WALLS UNLESS OTHERWISE NOTED

LOAD-BEARING WALLS:
 ALL OPENING, WINDOW & DOOR HEADERS TO BE
 (2) 2x10 SYP #2 & (2) STUDS ON EACH SIDE
 UNLESS NOTED OTHERWISE

◇ SYMBOL FOR REQUIRED STUDS FOR BEAM ABOVE

ARROW INDICATES SPAN DIRECTION

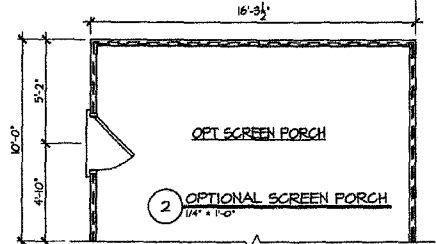

Residence
Residential
Design



TODD TUCKER, CPED
 Professional Member
 American Institute of Building Design
 Institute of Classical Architecture
 2146 County Line Road
 St. Francis, MO 65054
 (417) 322-5912



TODD TUCKER 24-188

BE FOREWARNED: A LICENSED ARCHITECT'S DESIGN IS FOR THE USE OF THE CLIENT ONLY. IT IS NOT TO BE REPRODUCED, COPIED, OR OTHERWISE USED IN ANY MANNER WITHOUT THE WRITTEN PERMISSION OF THE ARCHITECT. THE ARCHITECT ASSUMES NO LIABILITY FOR ANY DAMAGE OR INJURY TO PERSONS OR PROPERTY ARISING FROM THE USE OF ANY DESIGN OR INFORMATION PROVIDED HEREIN, WHETHER OR NOT SUCH DAMAGE OR INJURY IS CAUSED BY THE NEGLIGENCE OF THE ARCHITECT OR ANY OTHER PARTY.


Caviness & Cates
 ARCHITECTS
 FIRST FLOOR PLAN

1/4" = 1'-0"

MARCH 2009

CG 3141

A-4

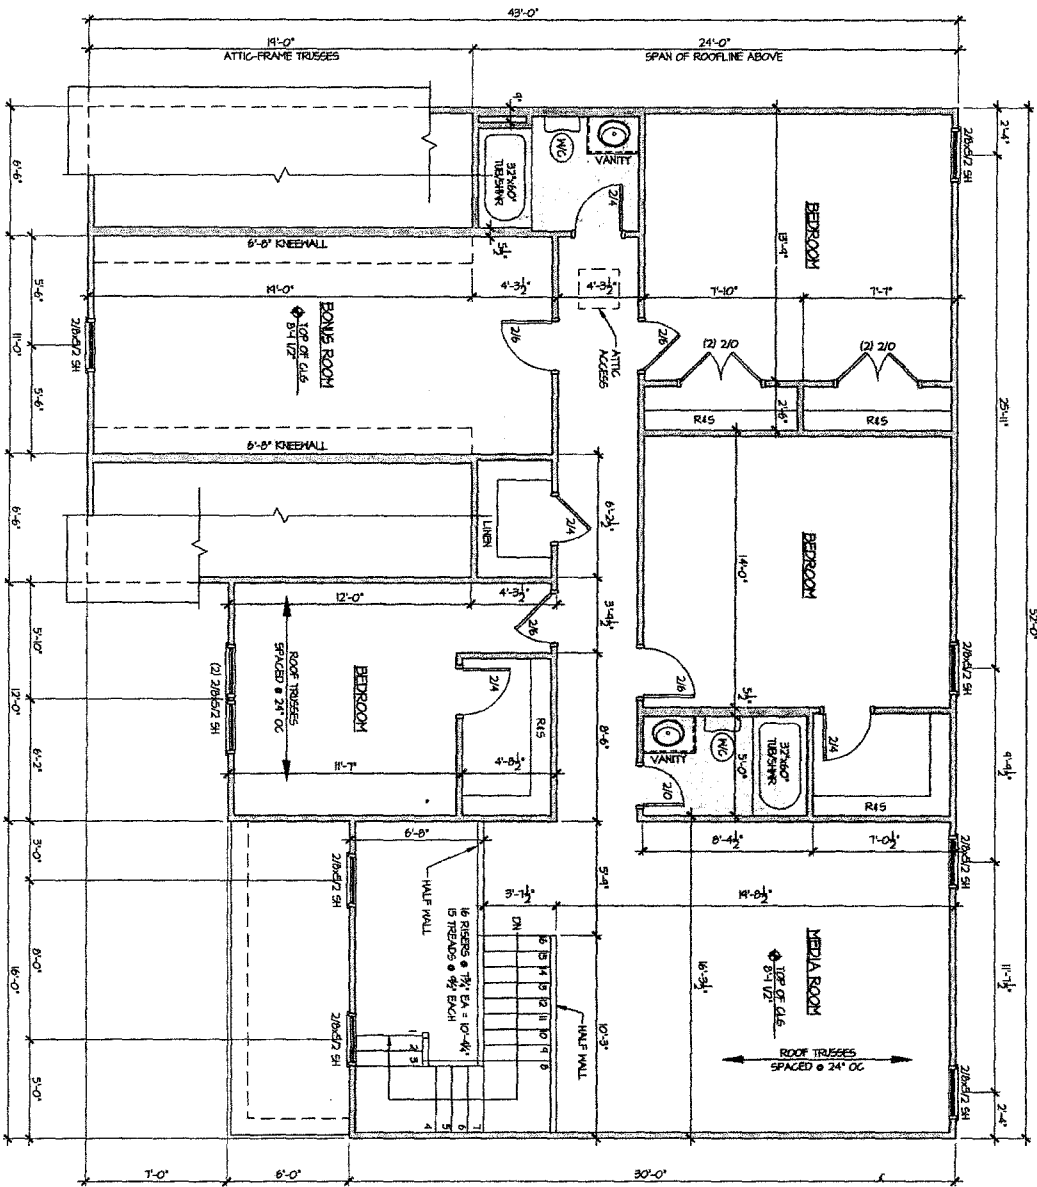

<h1 style="font-size: 48px; margin: 0;">A-5</h1>	<p>CC 3141</p>	<p>MARCH 2004</p>	<p>1/4" = 1'-0"</p>	<p>Caviness & Cates</p> <p>SHEET TITLE: SECOND FLOOR PLAN</p>	<p><small>16 RISERS @ 7 1/2" EA. = 120" - 4 1/2" 15 TREADS @ 9 1/2" EACH</small></p>	<p>TODD TUCKER, P.E.</p>	<p>AMERICAN INSTITUTE OF BUILDING DESIGN</p>	<p>TODD TUCKER, CPD Registered Architect American Institute of Building Design Member of Council Architects 221 South 12th Street Tulsa, Oklahoma 74106 Phone: 918-582-9712 Fax: 918-582-9713</p>	<p><i>Residential Designers</i></p>
--	----------------	-------------------	---------------------	---	--	---------------------------------	---	--	-------------------------------------

**LOT 59
MAYFIELD**

**LOT 3
SOUTH MAIN**