



TODD TUCKER, CPBD
Professional Home Designer
American Institute of Building Design
Institute of Classical Architecture
2761 County Line Road
St. Pauls, NC 28384
(704) 922-5472



TODD TUCKER 84-188

The designer is not responsible for the construction of the building or for the accuracy of the drawings. He is not responsible for the building code requirements of the jurisdiction in which the building is to be constructed. 


Caviness & Cates
EXTERIOR ELEVATIONS
SHEET TITLE

AS NOTED


FEBRUARY 2009

CC 2894 OPT #1

A-1

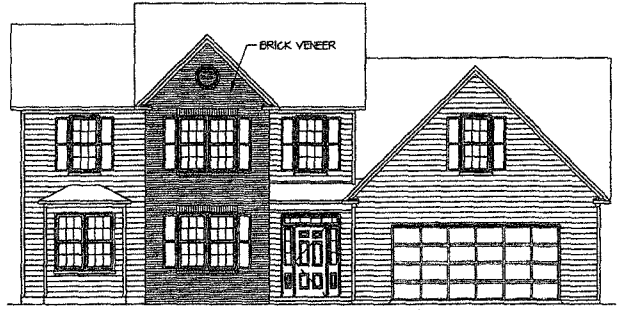

1d FRONT ELEVATION
1/8" = 1'-0" BRICK OPTION

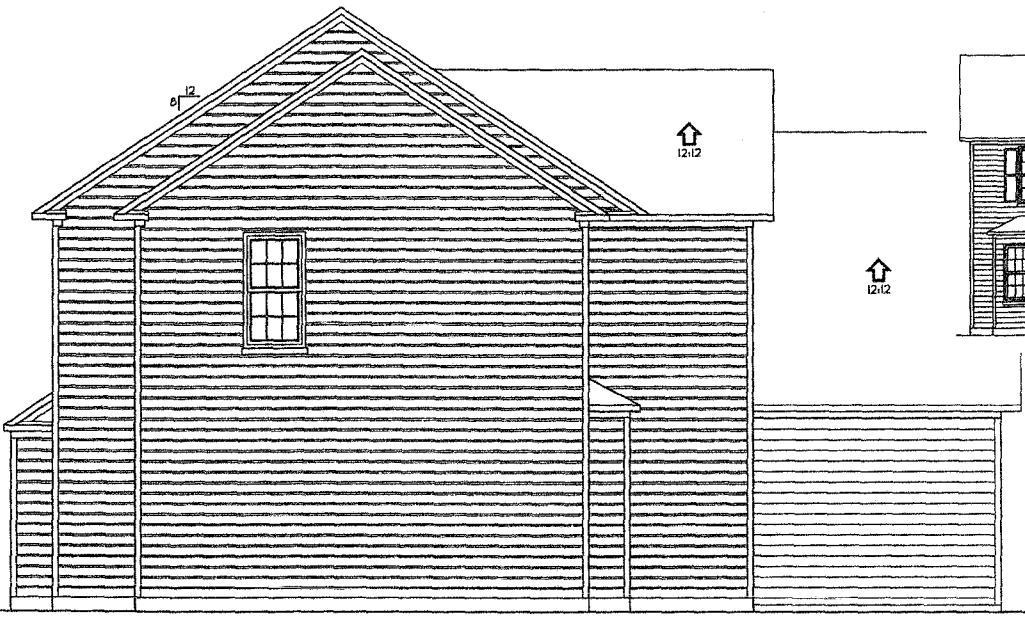


2 LEFT ELEVATION
1/4" = 1'-0"

SPACE DATA


FIRST FLOOR, HEATED:	1468 SF
SECOND FLOOR, HEATED:	1445 SF
FRONT PORCH:	32 SF
GARAGE:	592 SF

ATTIC VENT CALC'S.

ATTIC AREA:	2001 SF.
GABLE VENTS:	N/A
RIDGE VENTS:	106 L.F. / 19.0 SF. (6.1%)
SOFFIT VENT:	103 L.F. / 6.5 SF. (3.9%)
RATIO:	$\frac{19}{2001} = \frac{1}{106}$

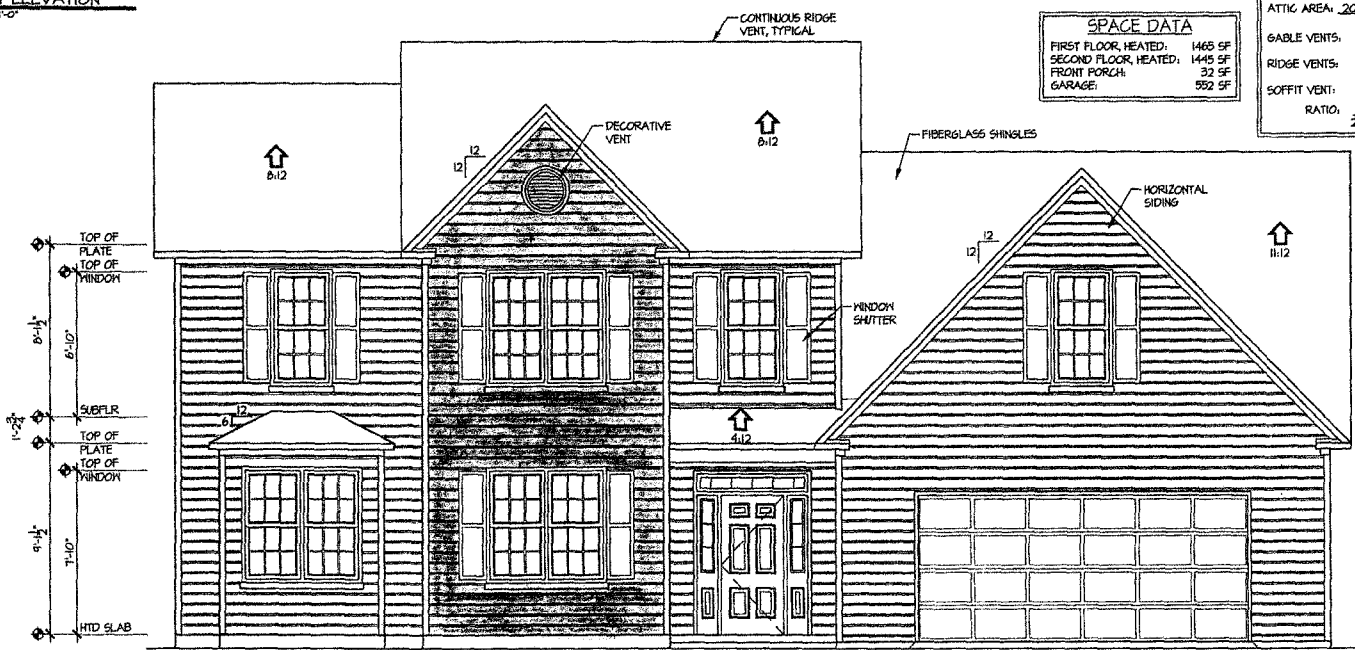

1 FRONT ELEVATION
1/4" = 1'-0"

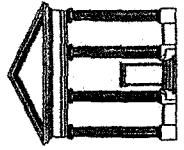

TODD TUCKER LPBD
 Professional Engineer
 American Institute of Building Design
 Institute of Classical Architecture
 278 Conroy Lane Road
 St. Johns, NC 28581
 252.752.2712



TODD TUCKER PE - 108

THIS PLAN IS A PROFESSIONAL ENGINEERING DESIGN AND SHALL BE USED ONLY FOR THE PROJECT AND SITE SPECIFICALLY IDENTIFIED HEREON. IT IS NOT TO BE REPRODUCED, COPIED, REPRODUCED, TRANSMITTED, OR IN ANY MANNER MADE AVAILABLE TO ANY OTHER PARTY WITHOUT THE WRITTEN CONSENT OF THE ENGINEER. THE ENGINEER'S LIABILITY IS LIMITED TO THE PROFESSIONAL SERVICES PROVIDED HEREON. THE ENGINEER DOES NOT WARRANT THE ACCURACY OF ANY INFORMATION PROVIDED BY ANY OTHER PARTY. THE ENGINEER'S LIABILITY IS LIMITED TO THE PROFESSIONAL SERVICES PROVIDED HEREON.

Caviness & Cates

SECOND FLOOR PLAN

SHEET TITLE

1/4" = 1'-0"

FEBRUARY 2004

CC 2844 OPT #1

A.5

